

212



ACT Building Lic: 2122767

**CANBERRA**  
**GRANNY FLAT**  
**BUILDERS**












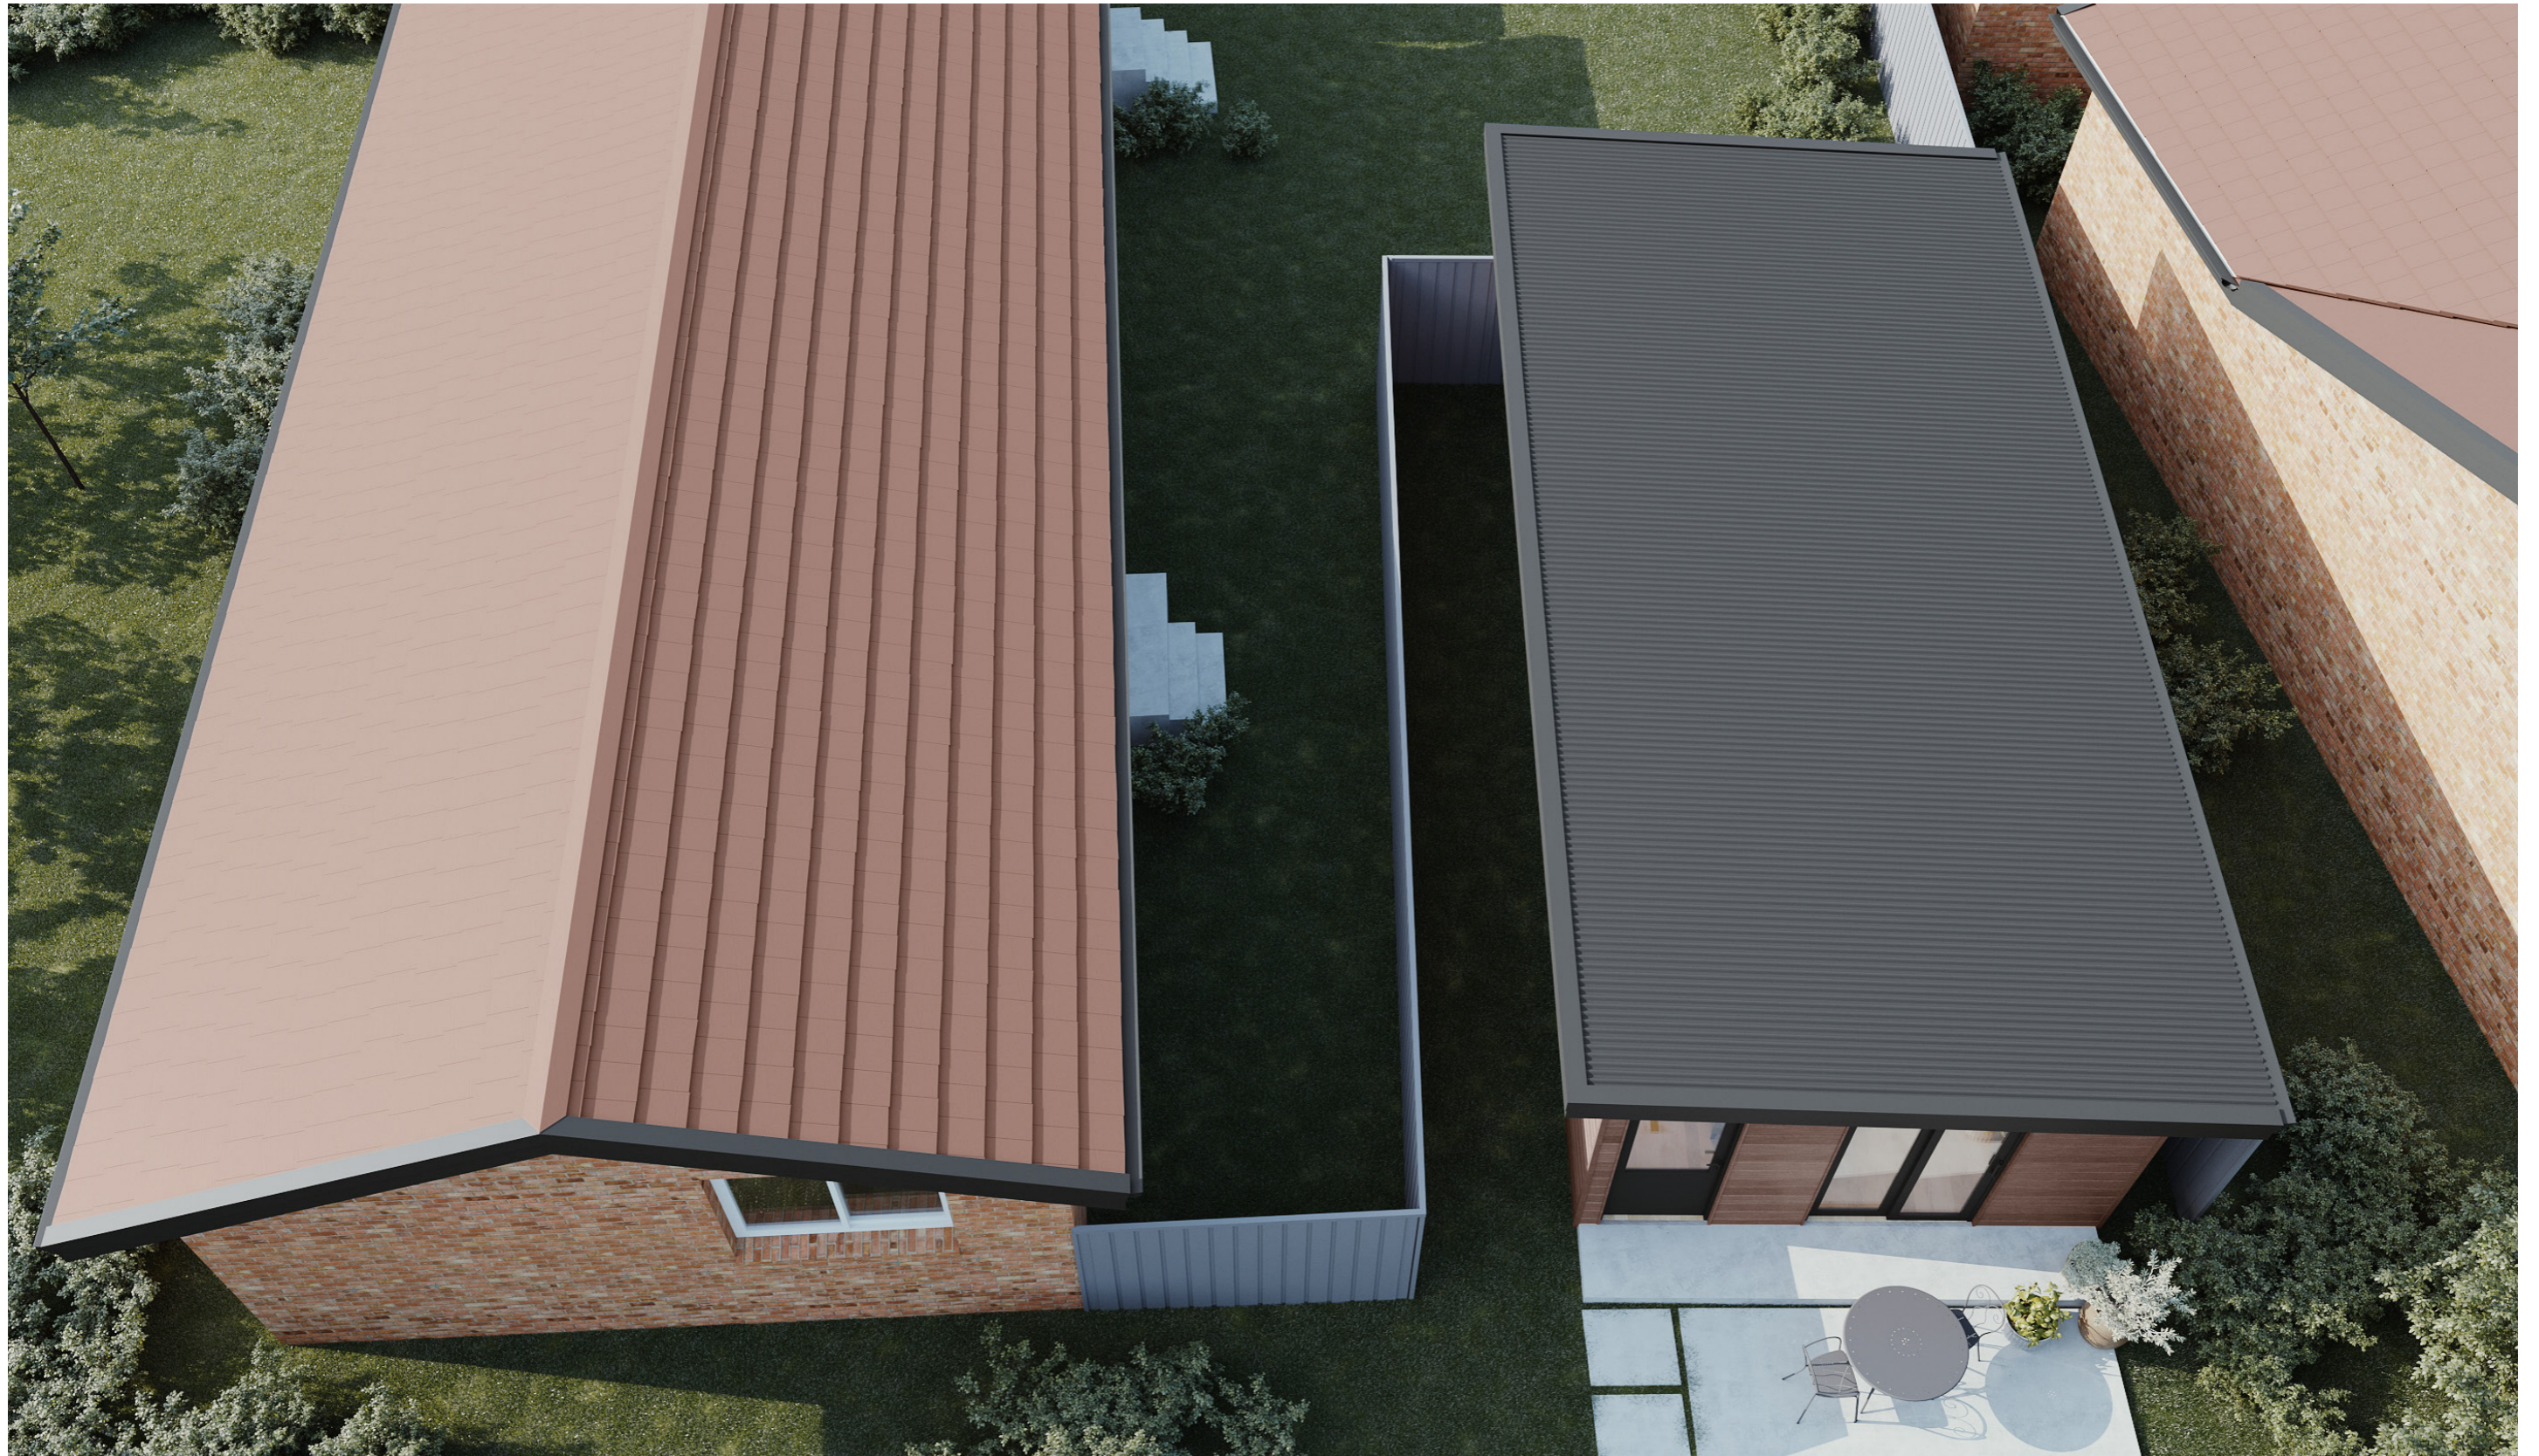




Colorbond Roof Covering  
Colour: Monument

Horizontal Cladding  
Colour: Monument


Aluminium Windows and Doors  
Colour: Monument

Timber Horizontal Weatherboard  
Colour: Natural





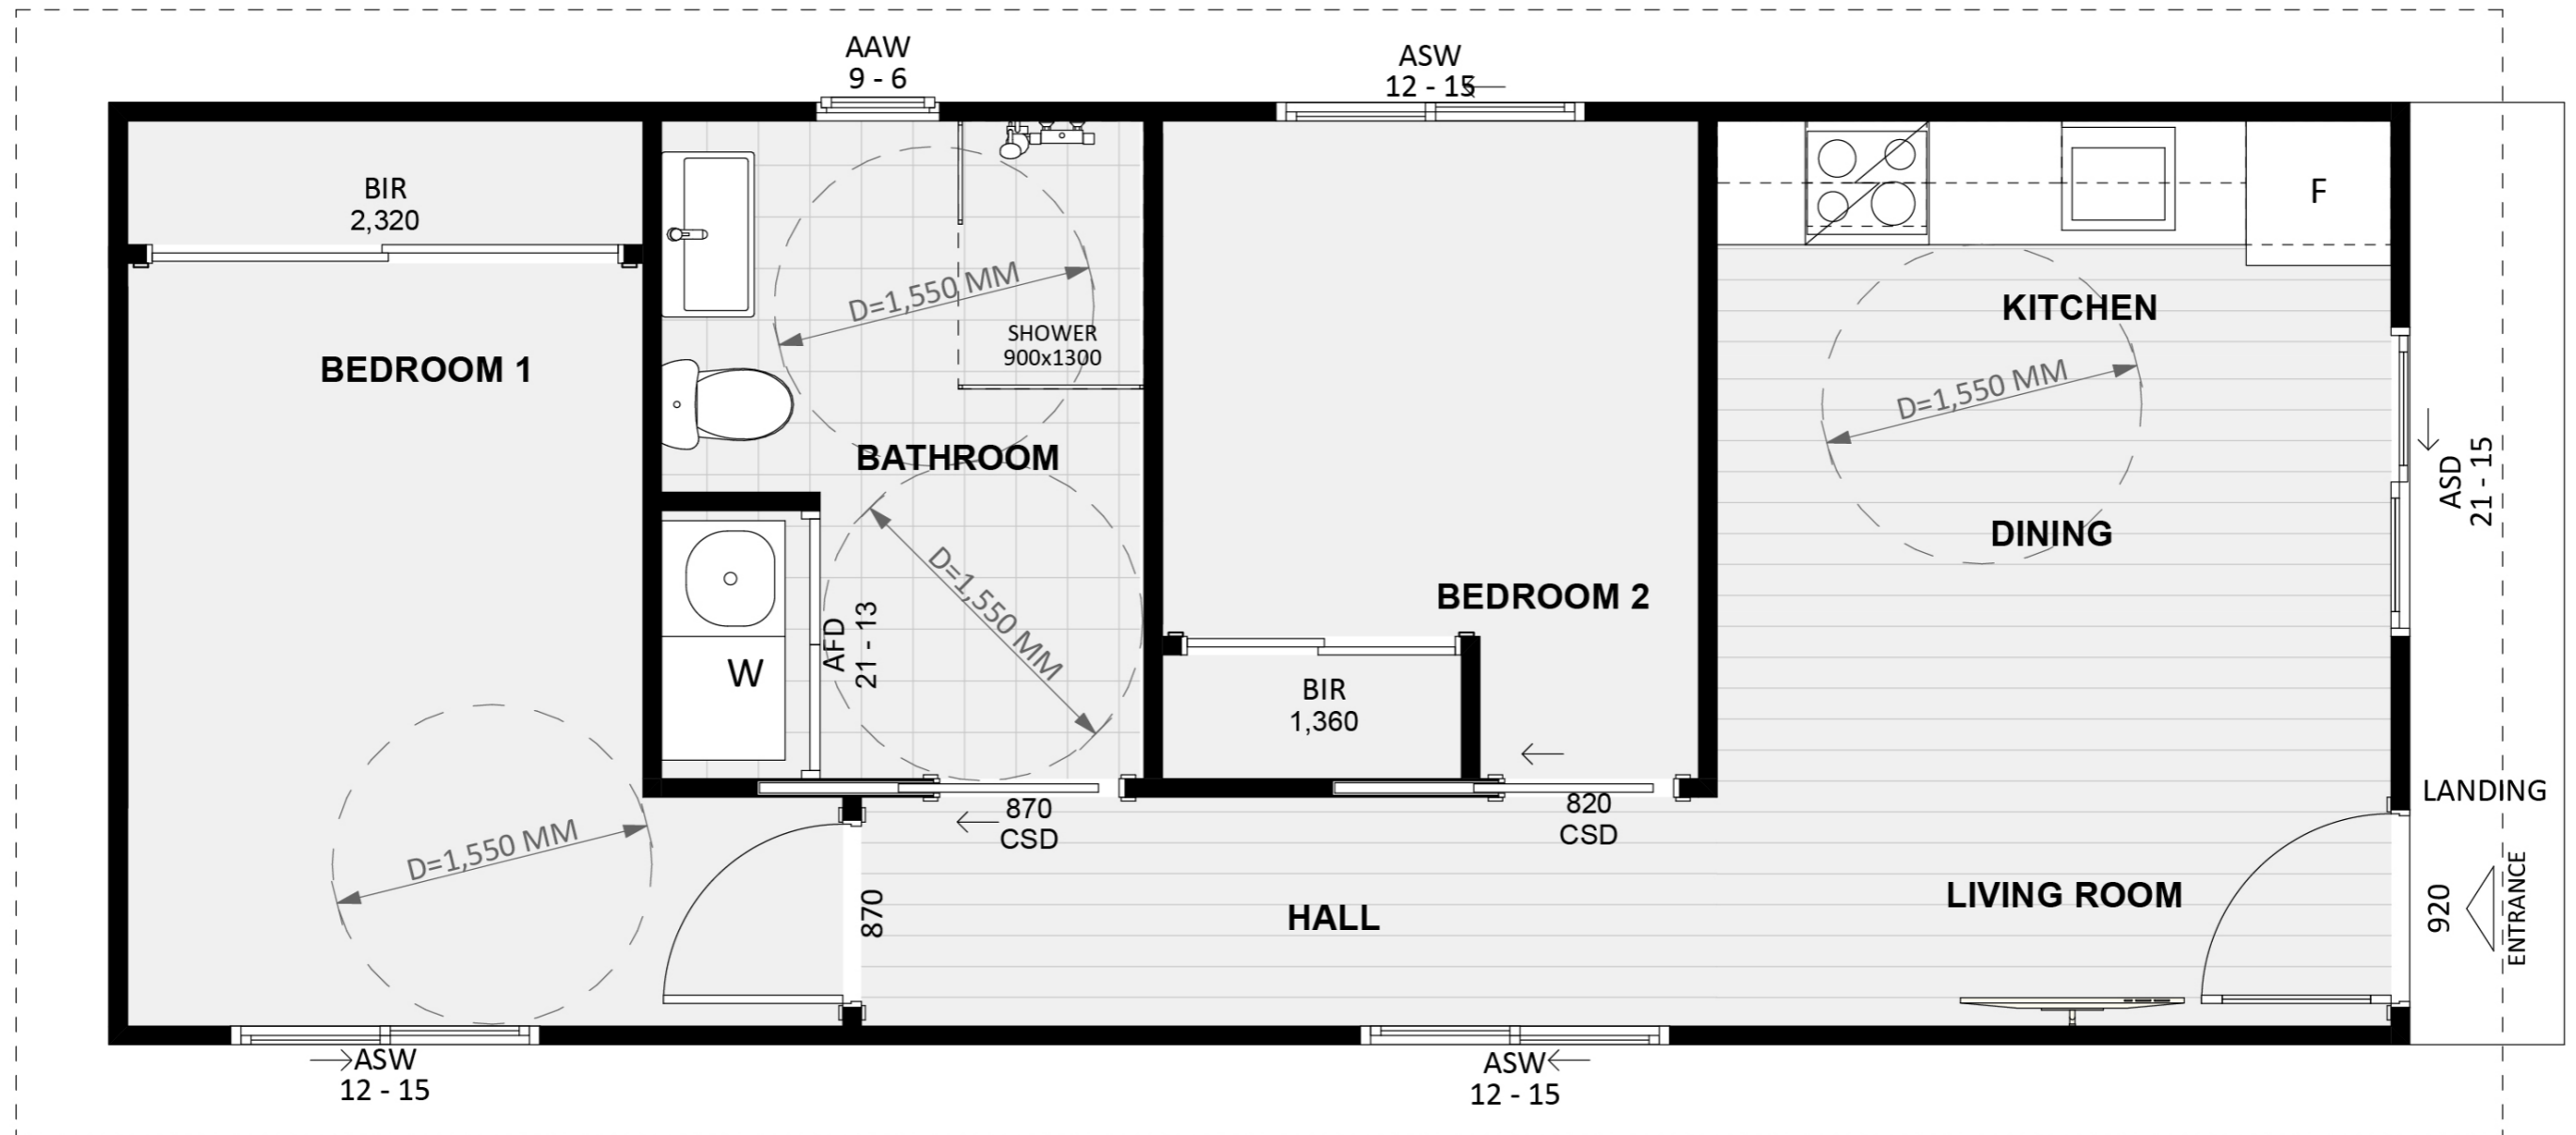


ELEVATION 04 ▽

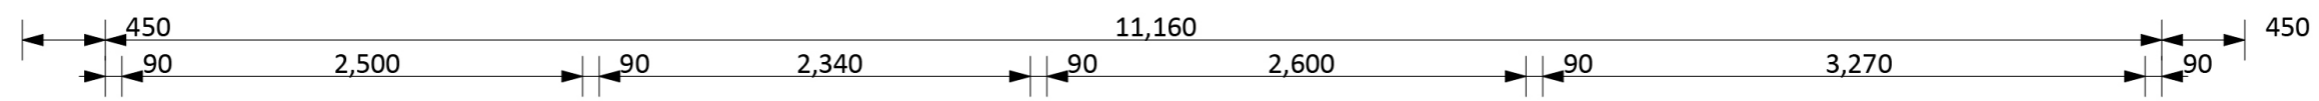


▽ ELEVATION 03

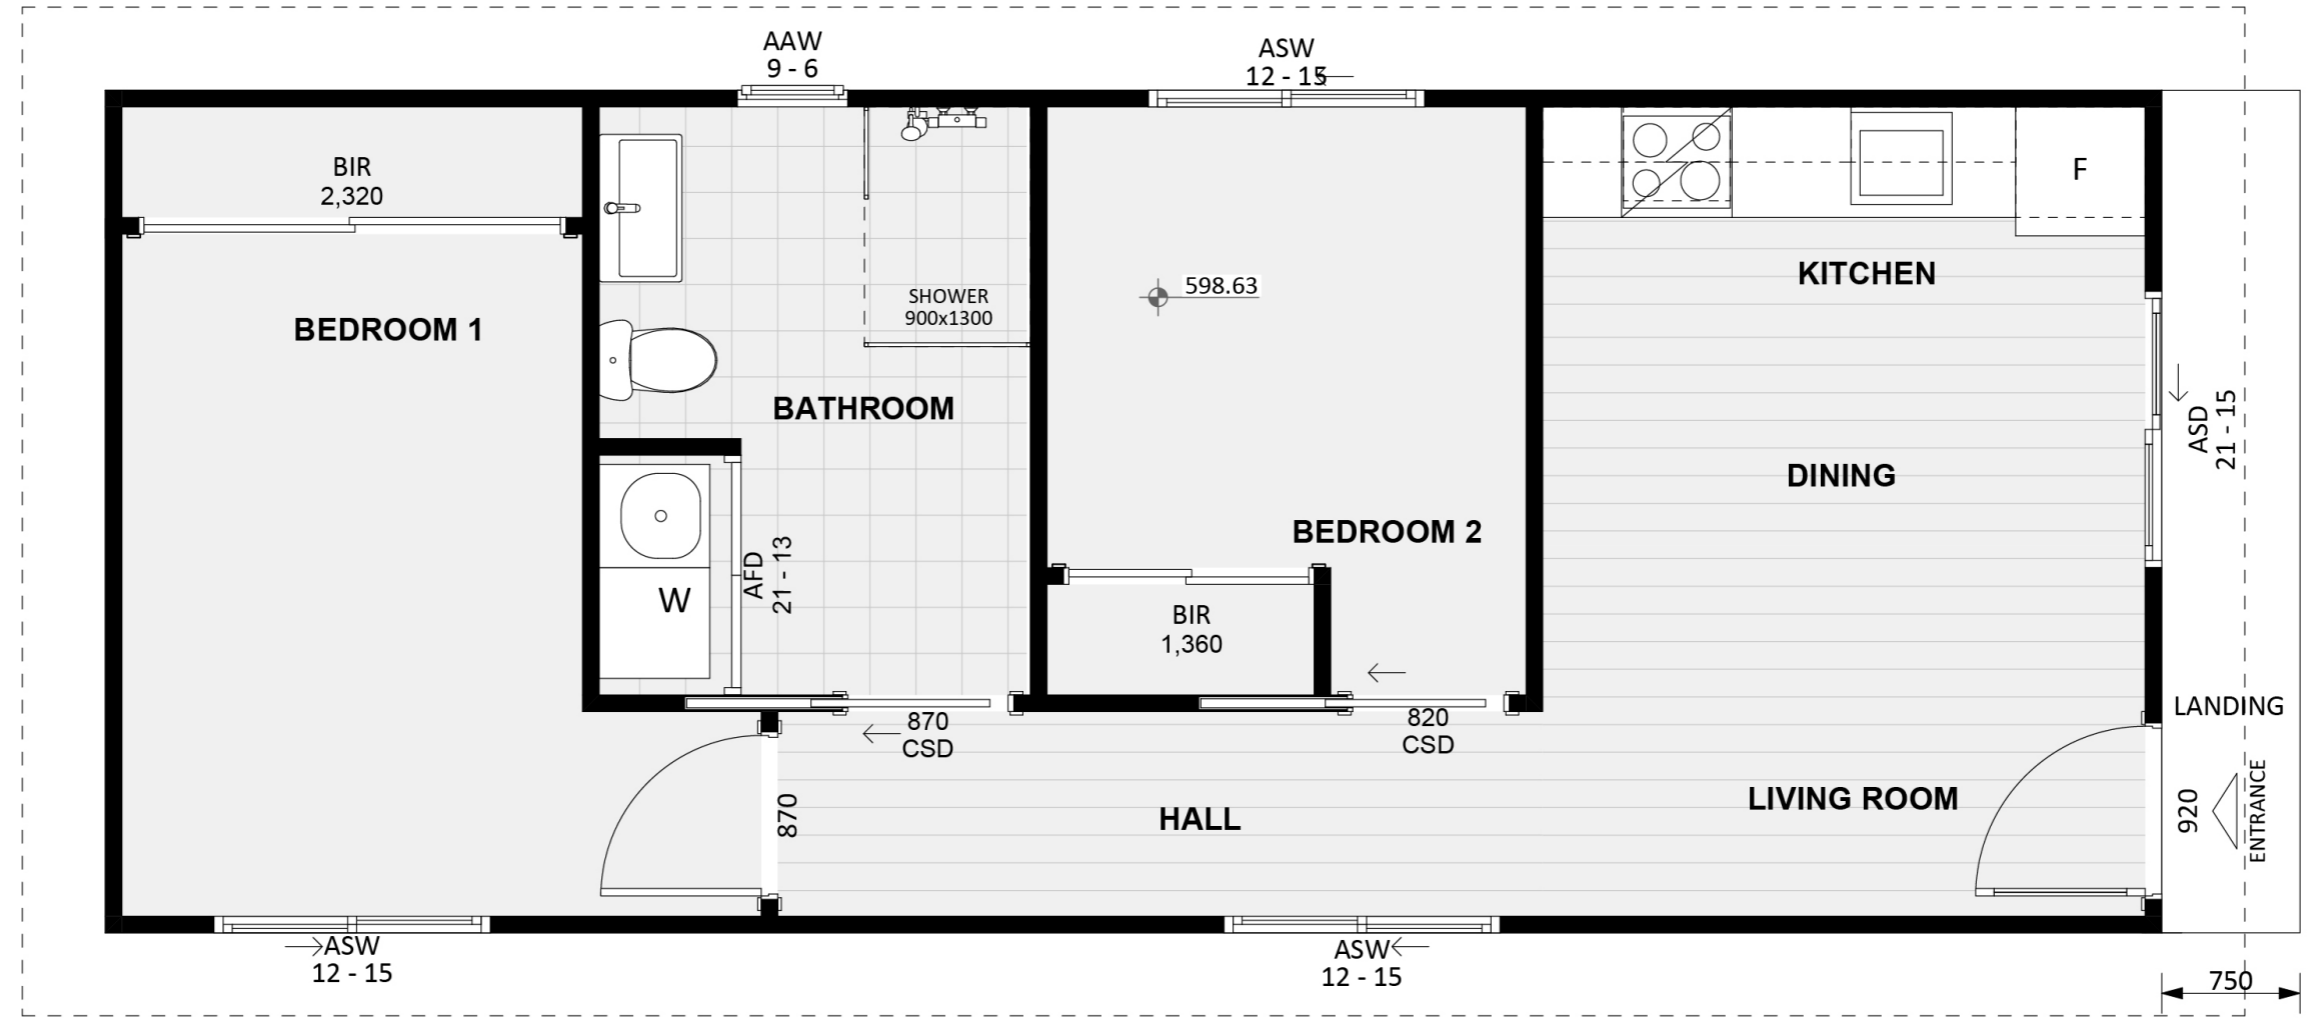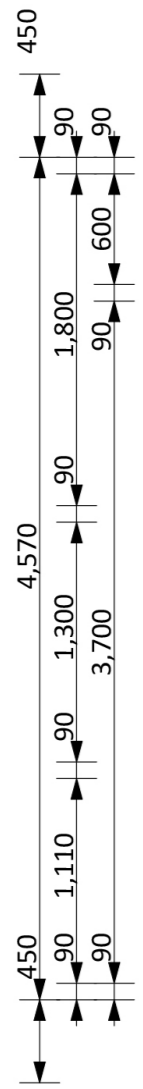


▽ ELEVATION 02

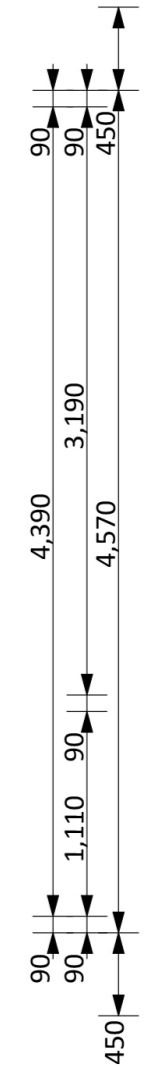


ELEVATION 01 ▽

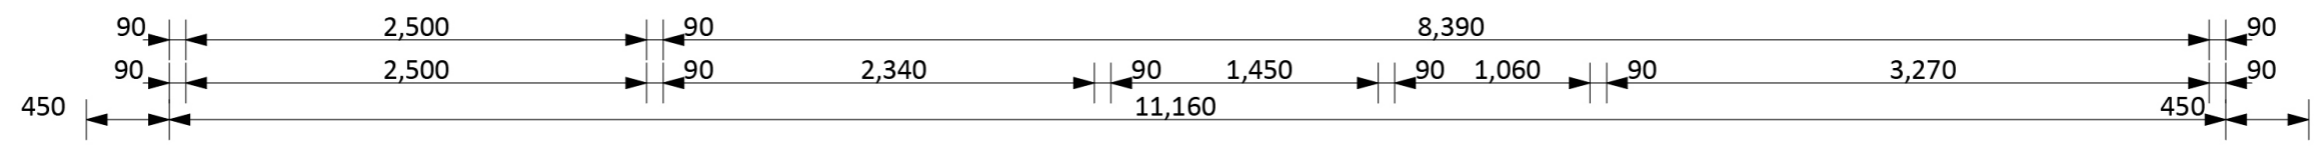


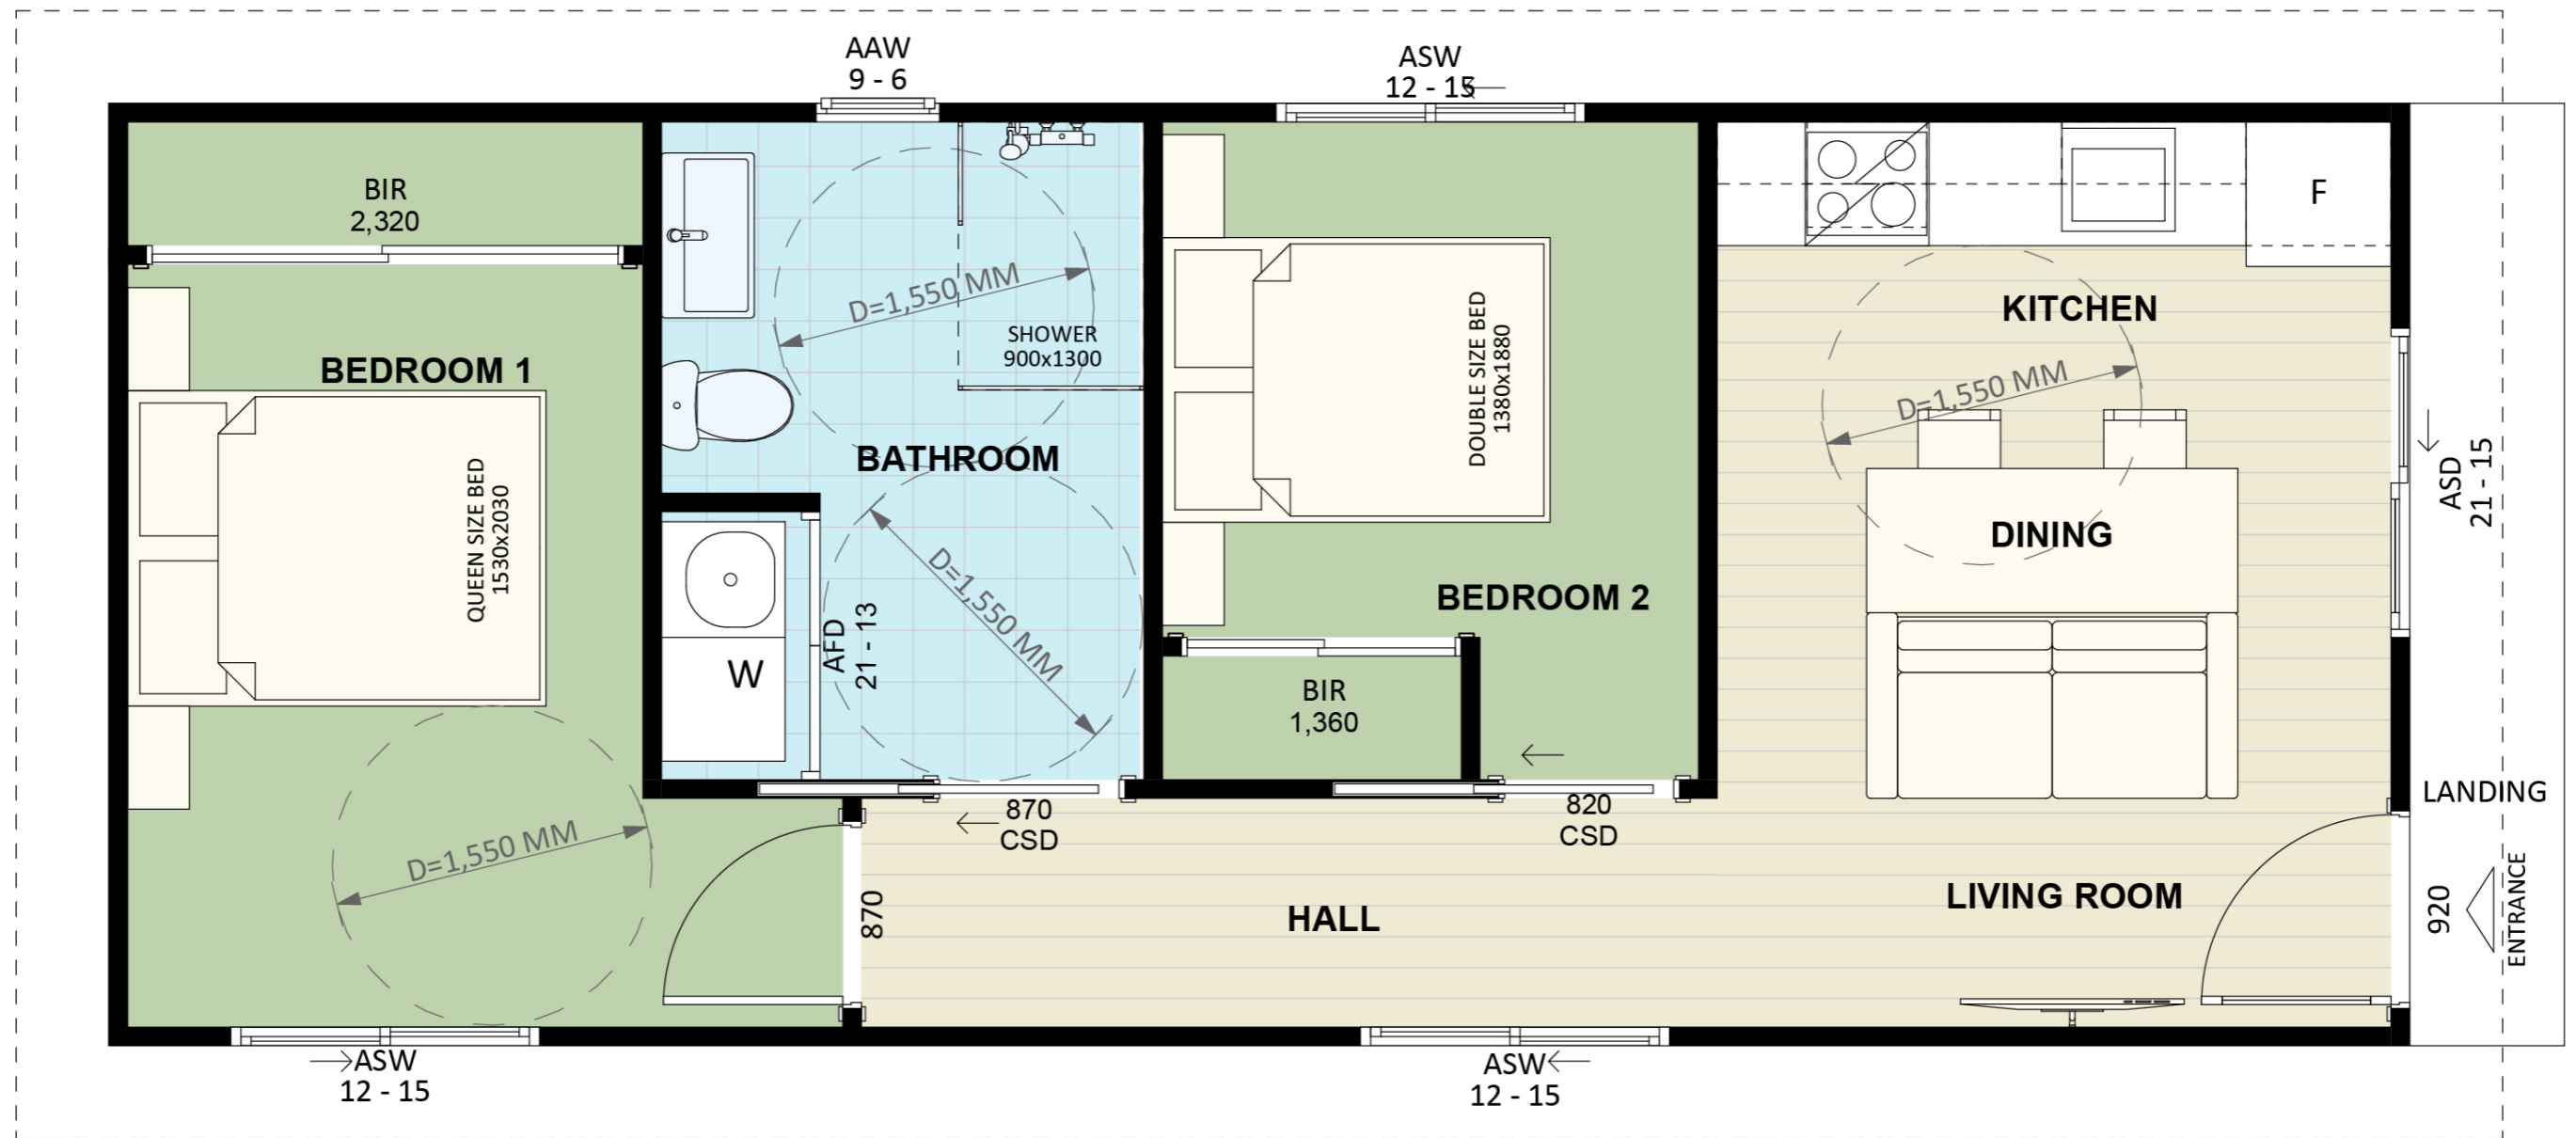

An elevation is the height of the structure from ground level to the height of the roof.


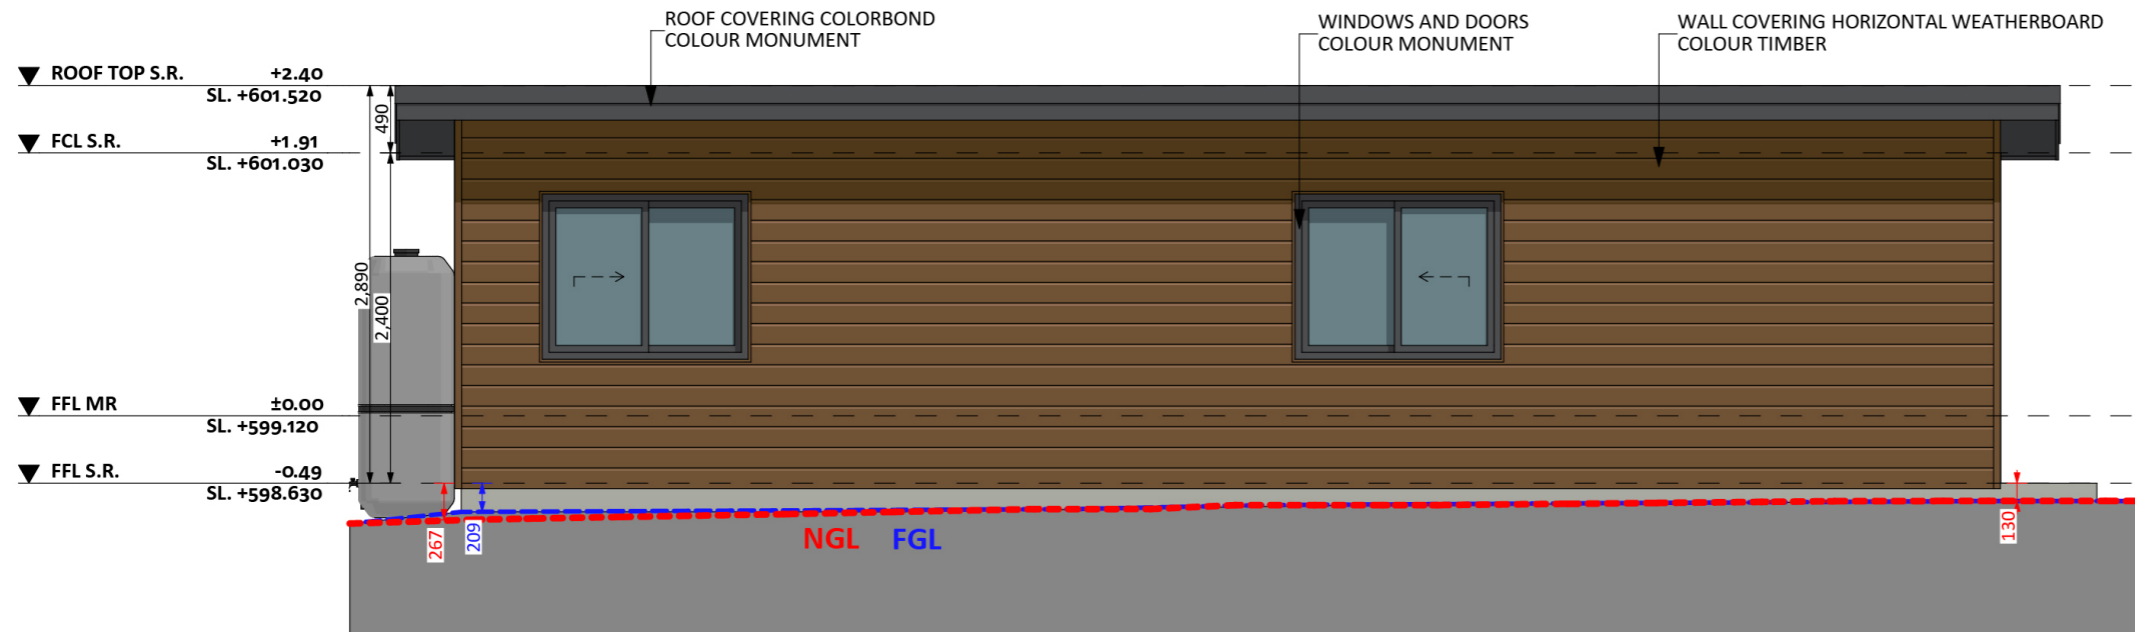


SOUTH ELEVATION 01

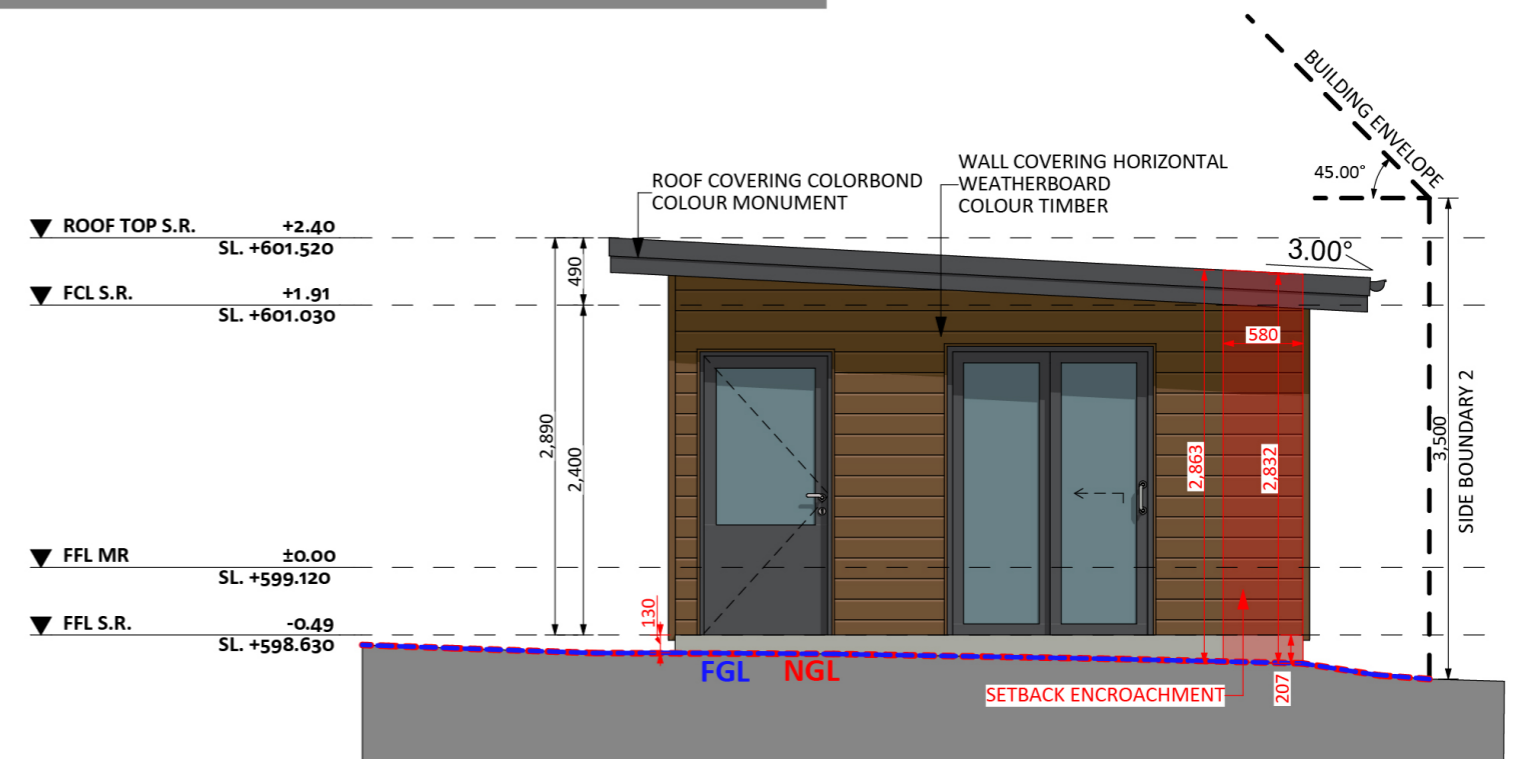

EAST ELEVATION 02

An elevation is the height of the structure from ground level to the height of the roof.

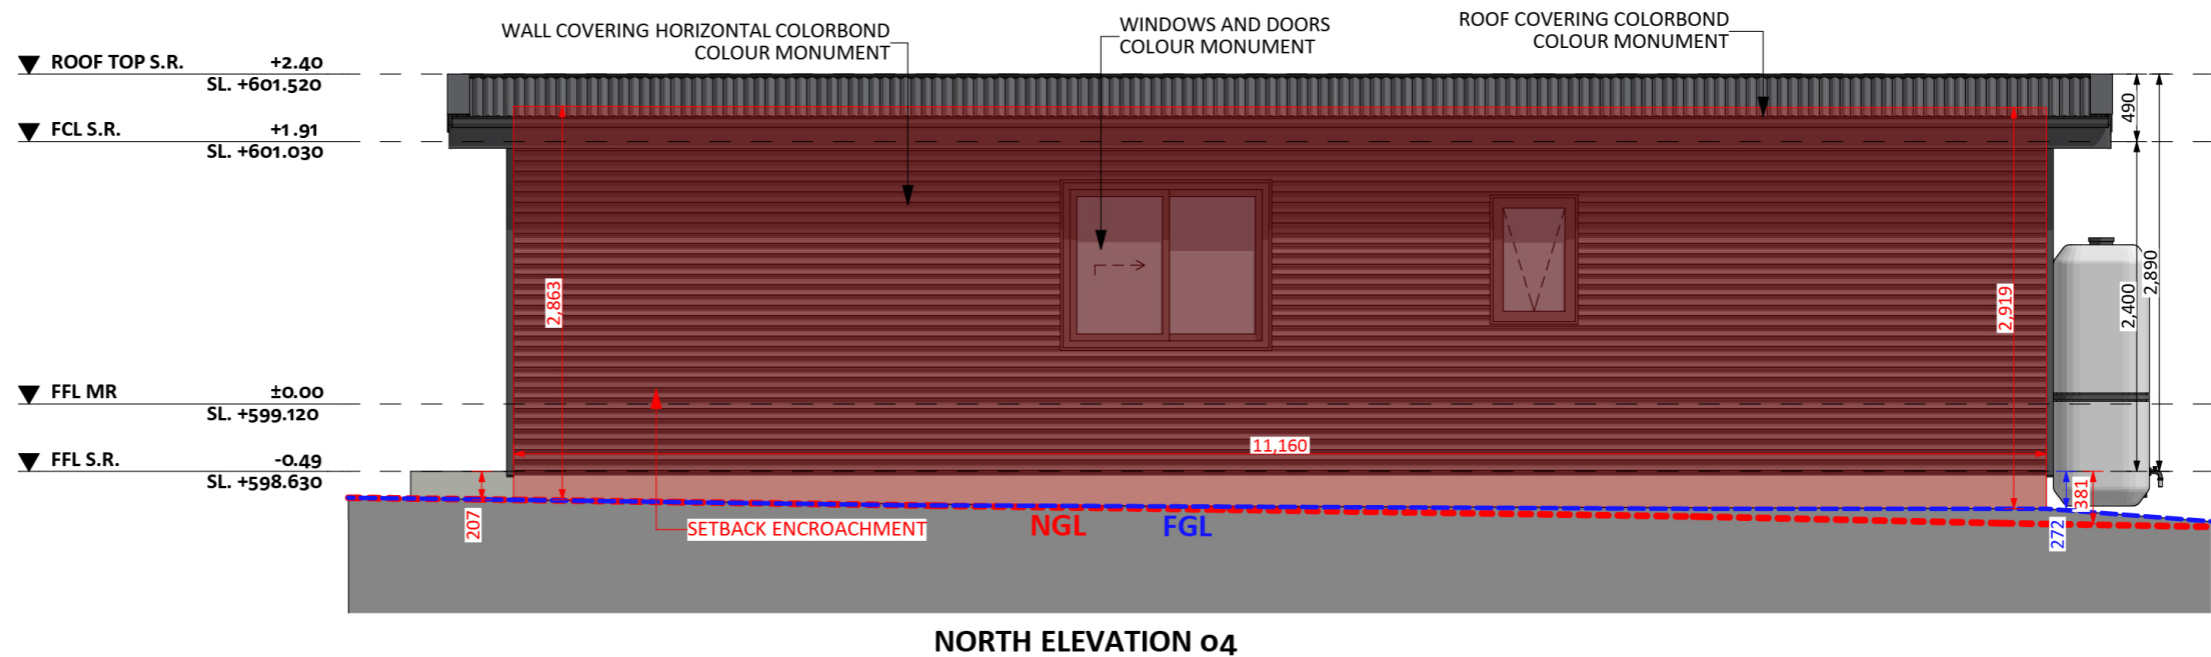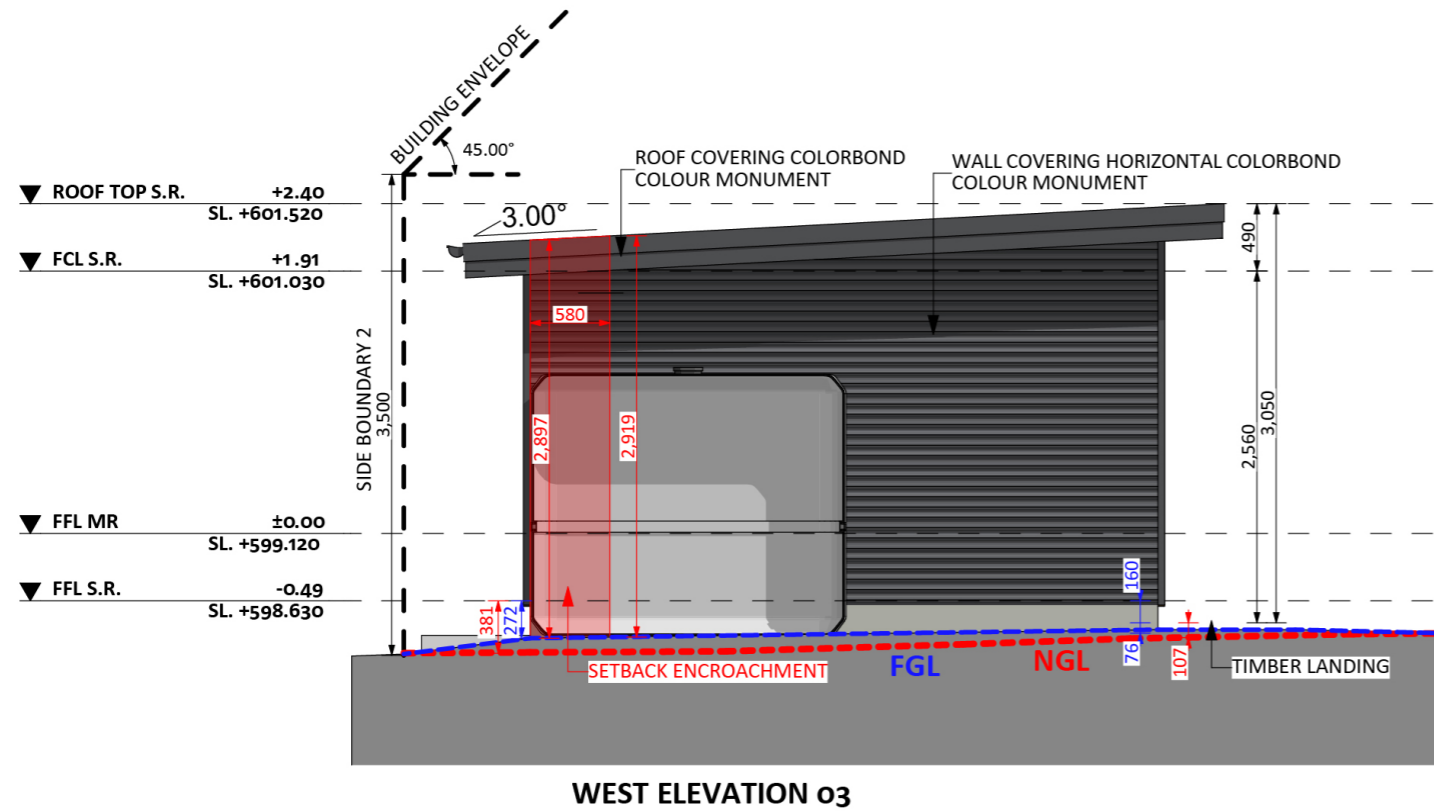

 **CANBERRA  
GRANNY FLAT  
BUILDERS**

[canberragrannyflatbuilders.com.au](http://canberragrannyflatbuilders.com.au)

 [info@cgfb.com.au](mailto:info@cgfb.com.au)

 1300 979 658



ACT Building Lic: 2012767