

212



ACT Building Lic: 2122767

**CANBERRA**  
**GRANNY FLAT**  
**BUILDERS**












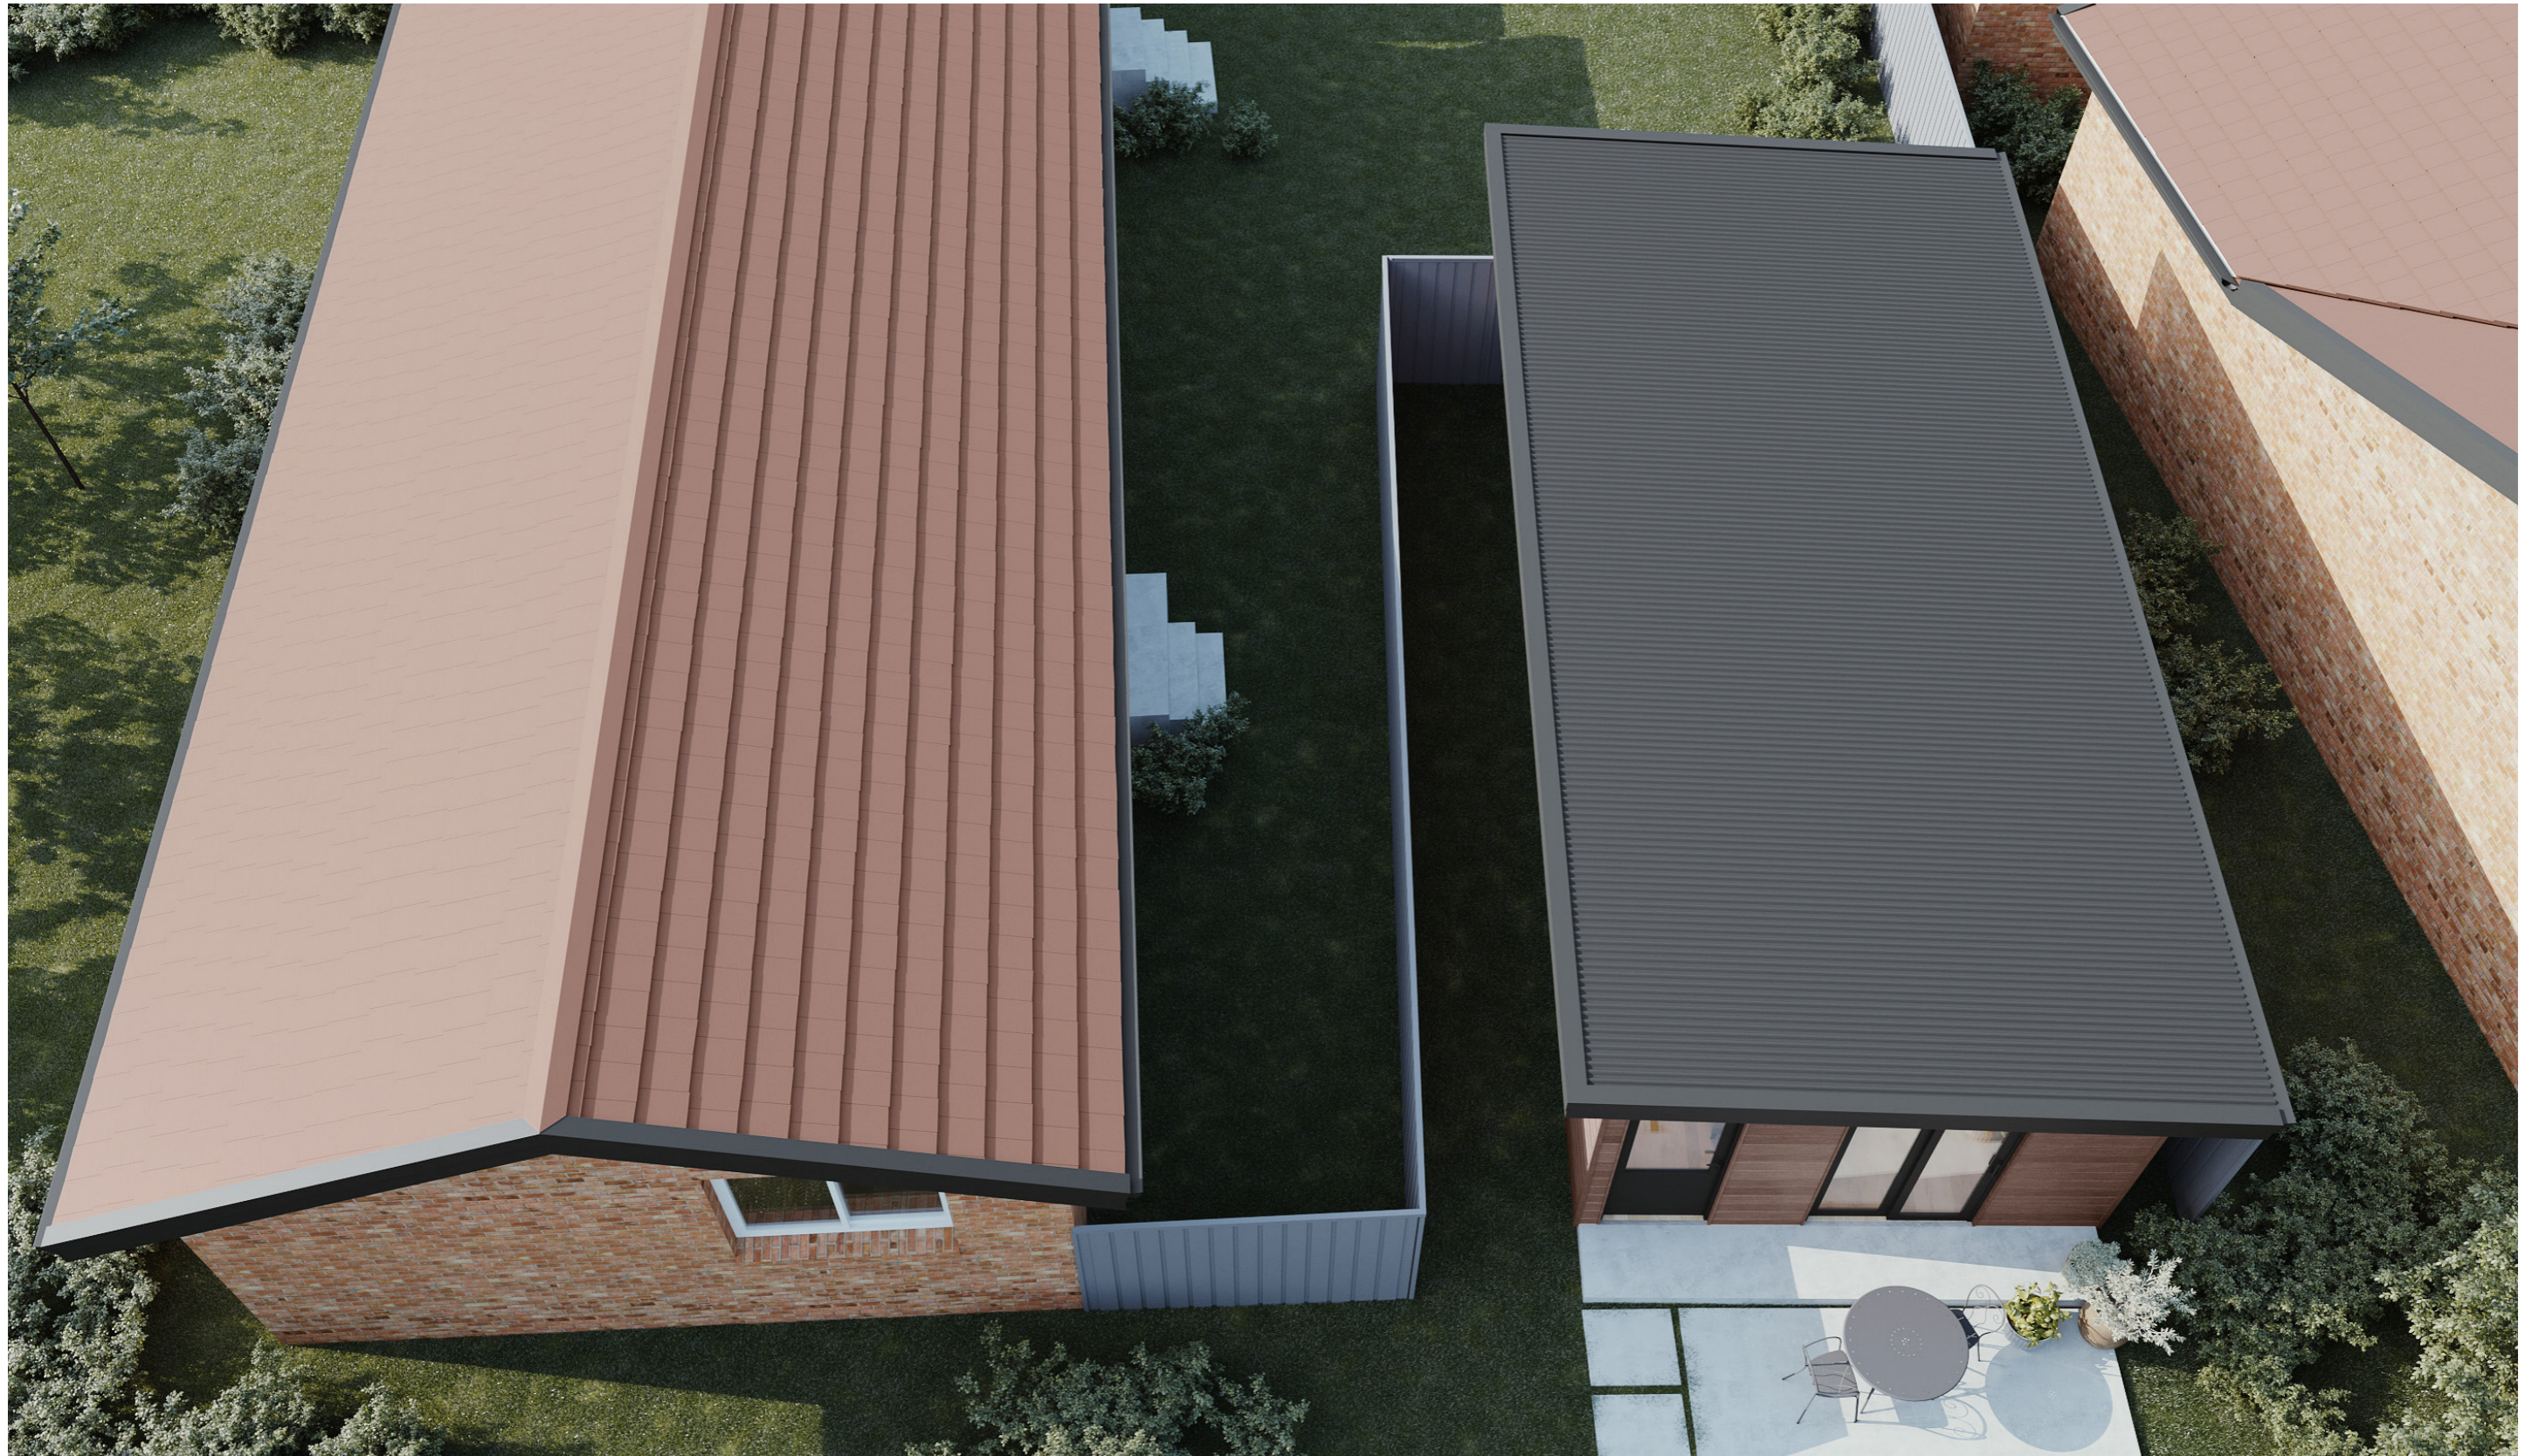





Colorbond Roof Covering  
Colour: Monument

Aluminium Windows and Doors  
Colour: Monument


Timber Horizontal Weatherboard  
Colour: Natural

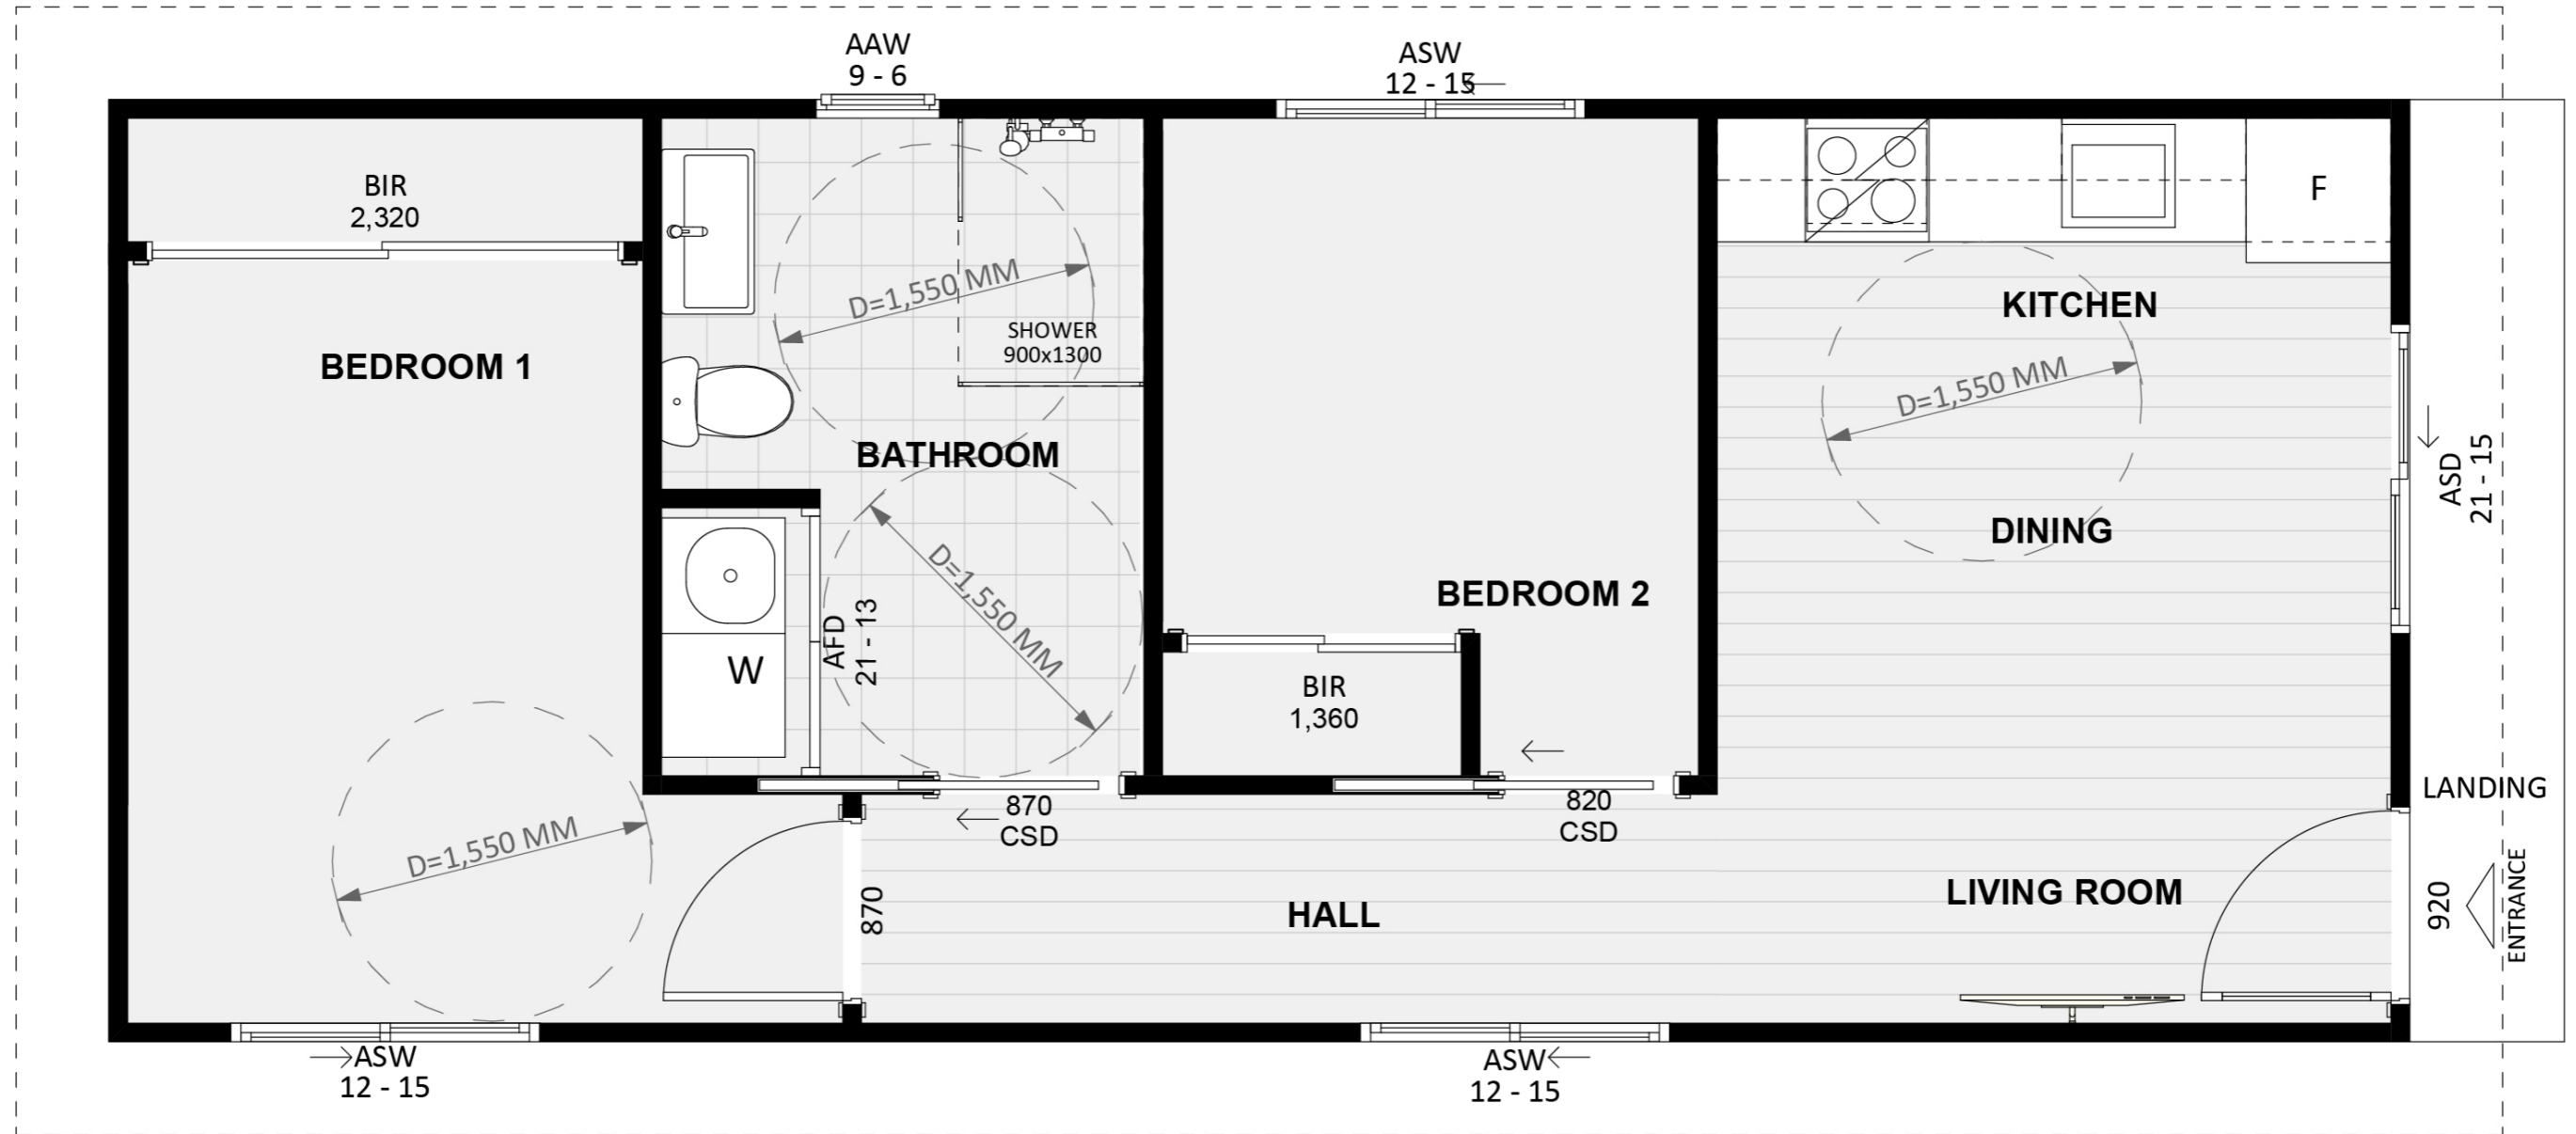


ELEVATION 04 ▽

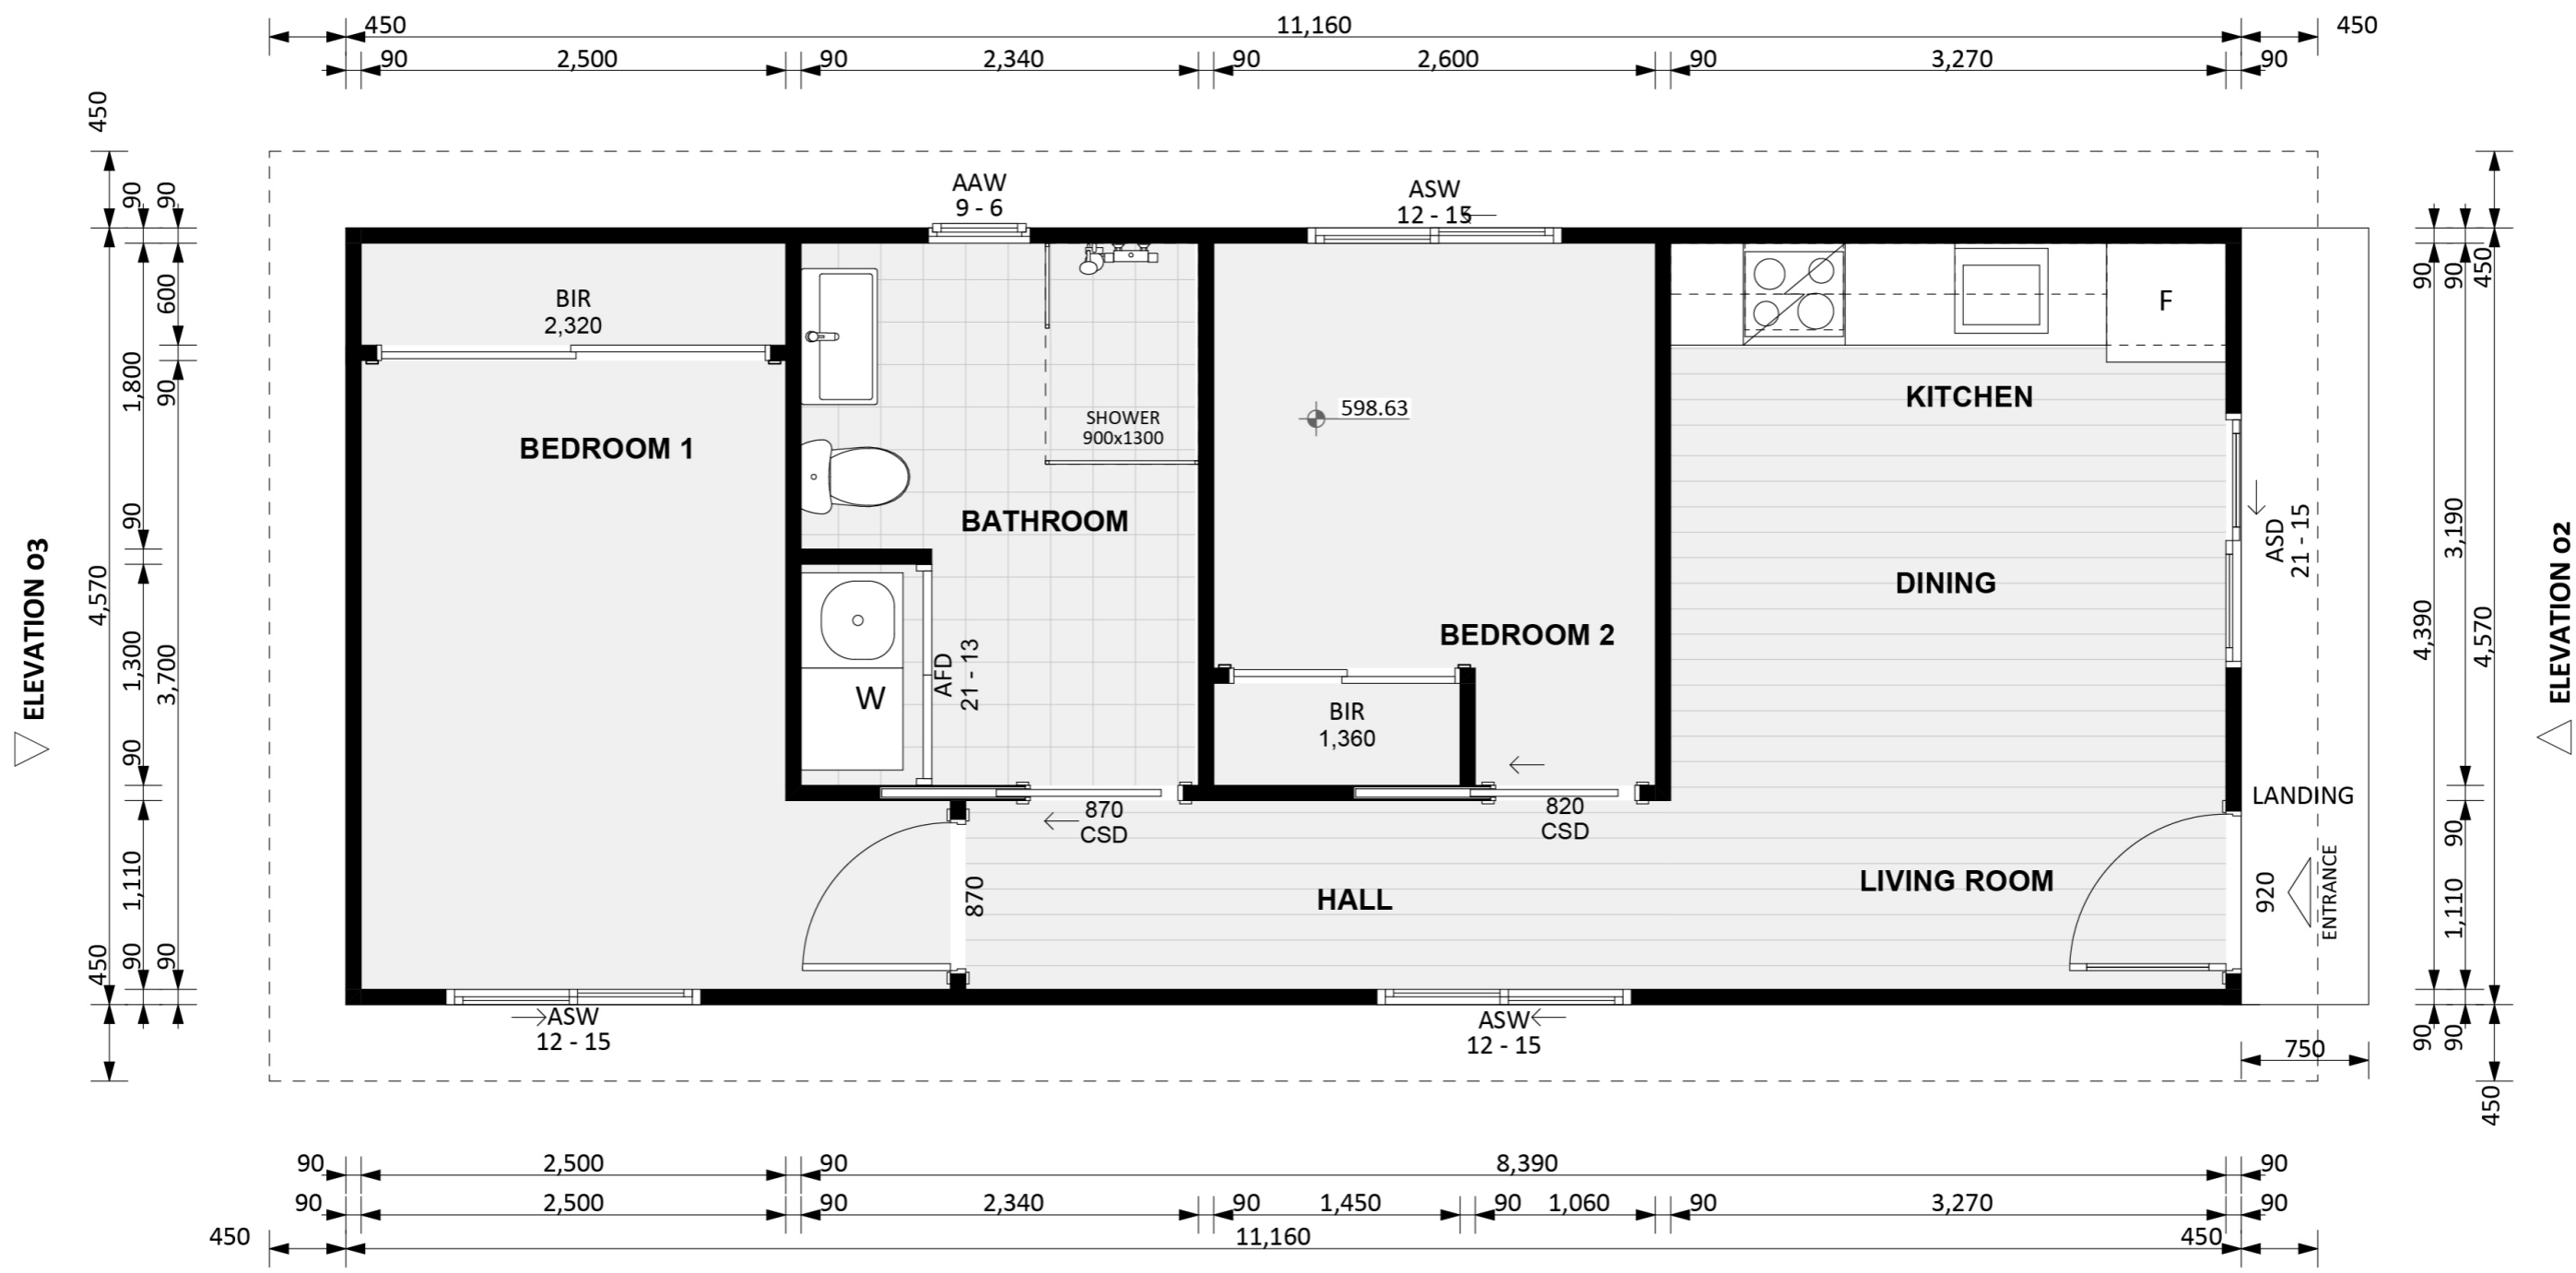


ELEVATION 01 ▽

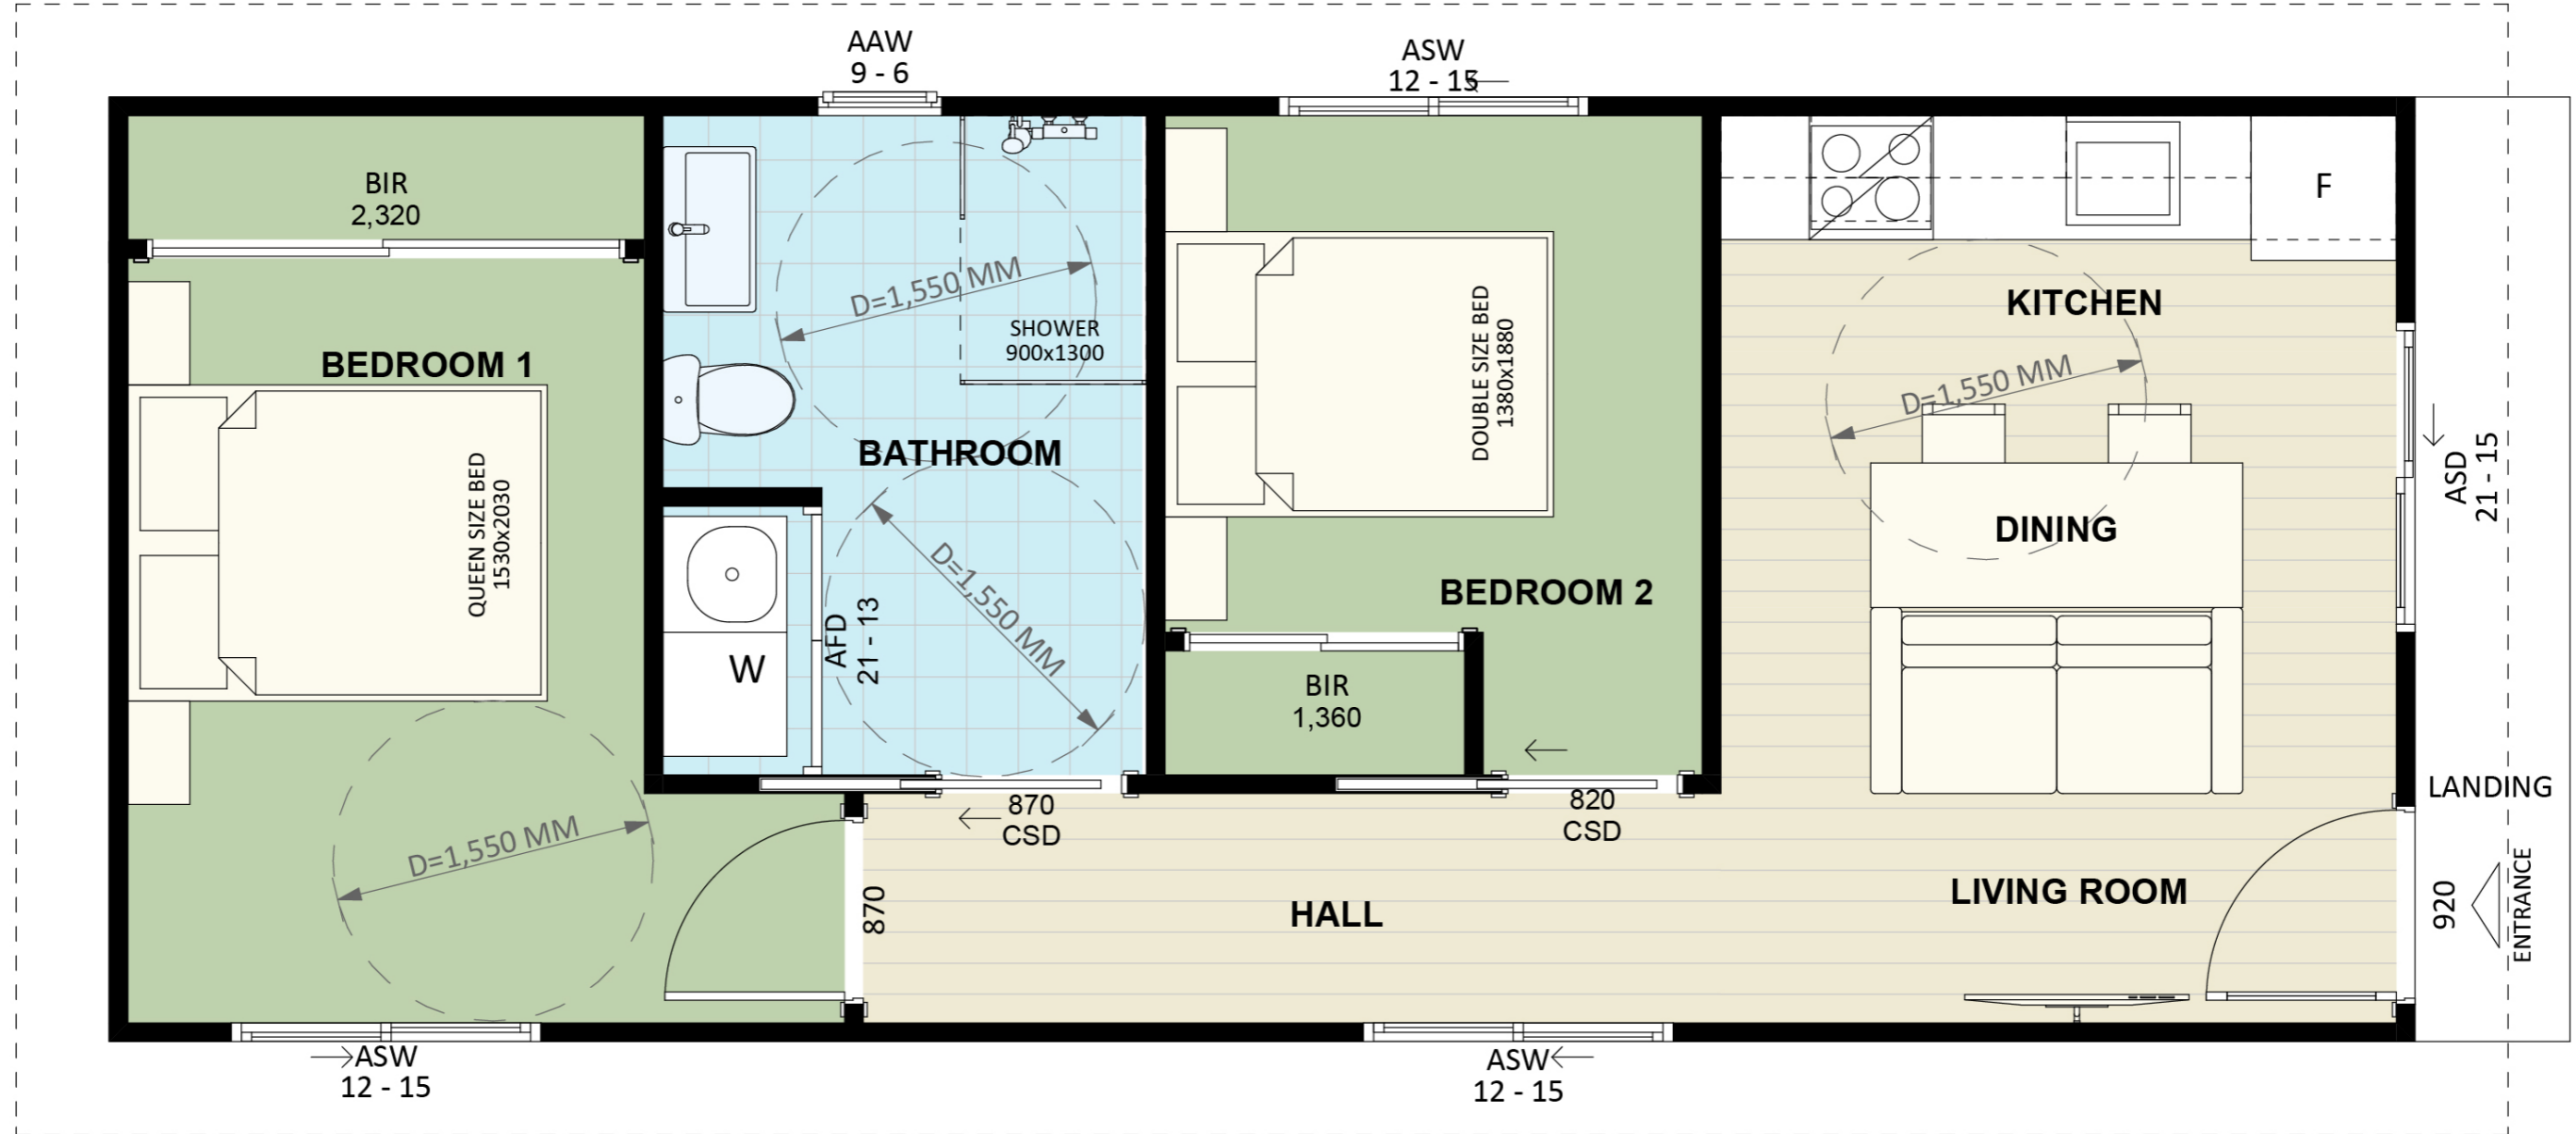

An elevation is the height of the structure from ground level to the height of the roof.

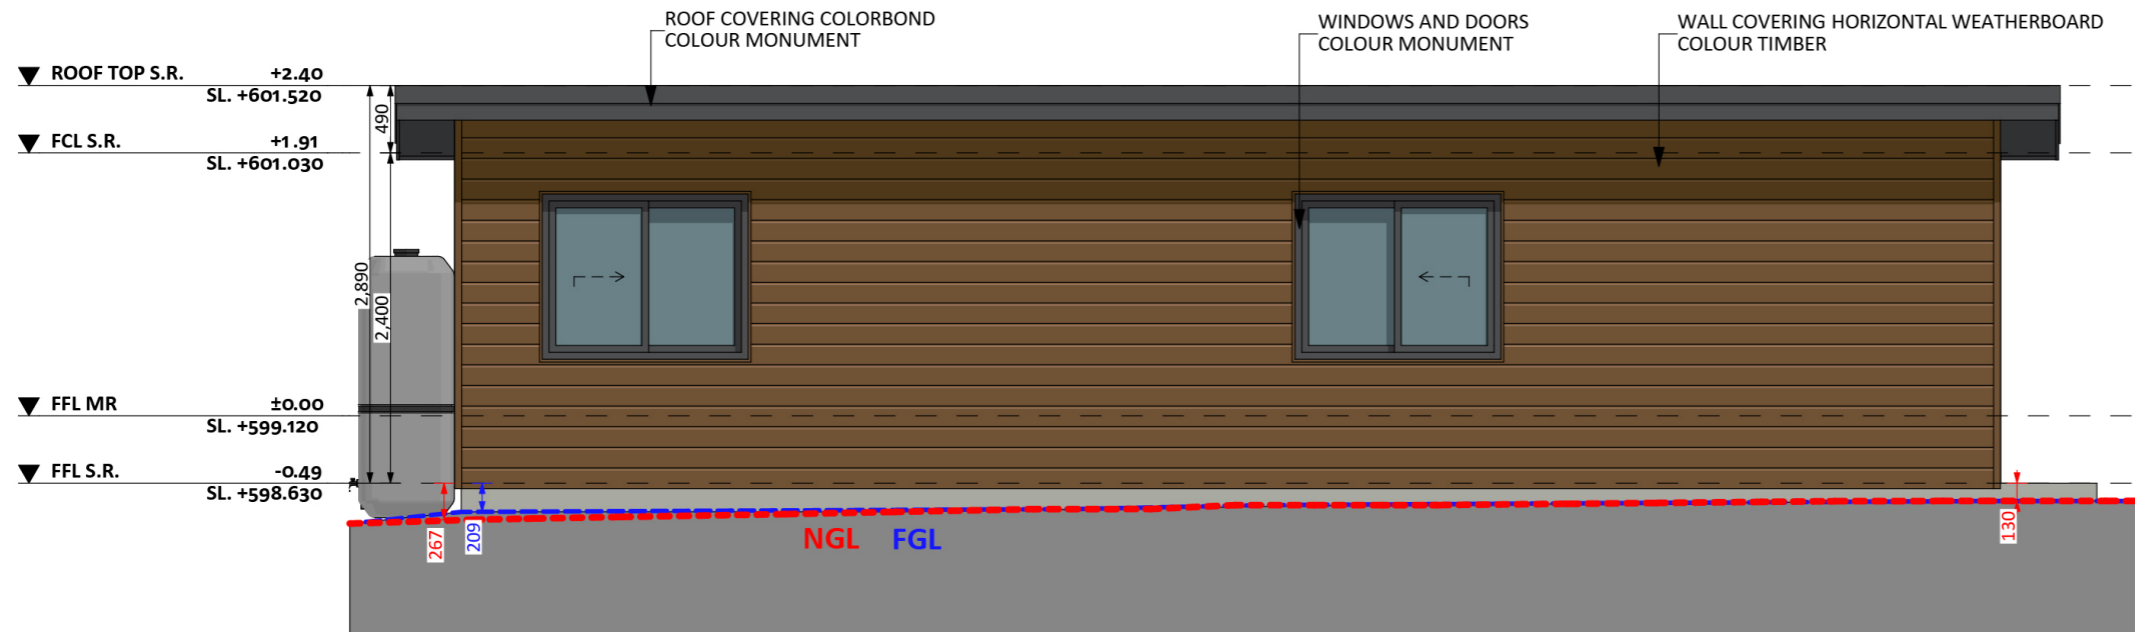


SOUTH ELEVATION 01

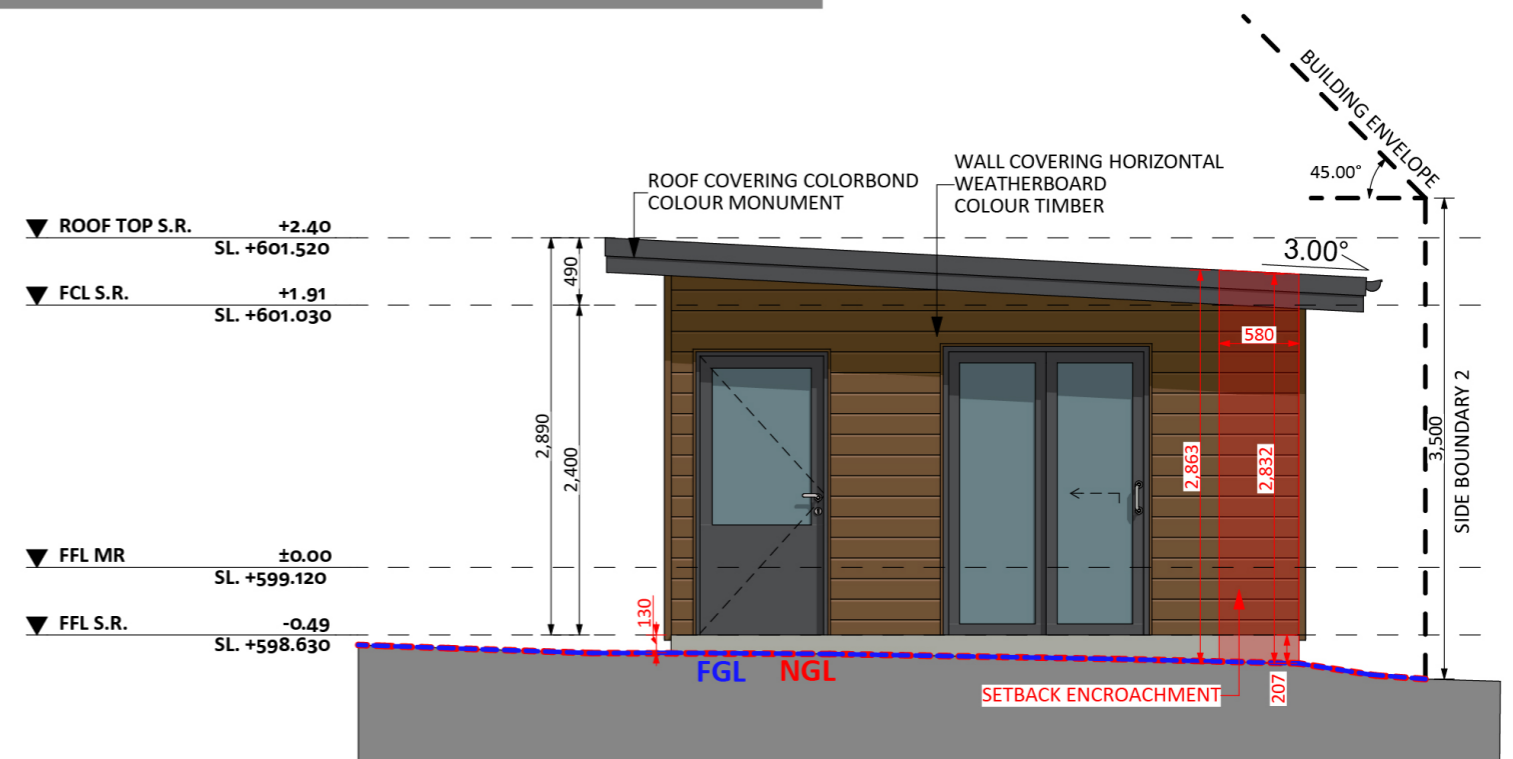


EAST ELEVATION 02

An elevation is the height of the structure from ground level to the height of the roof.

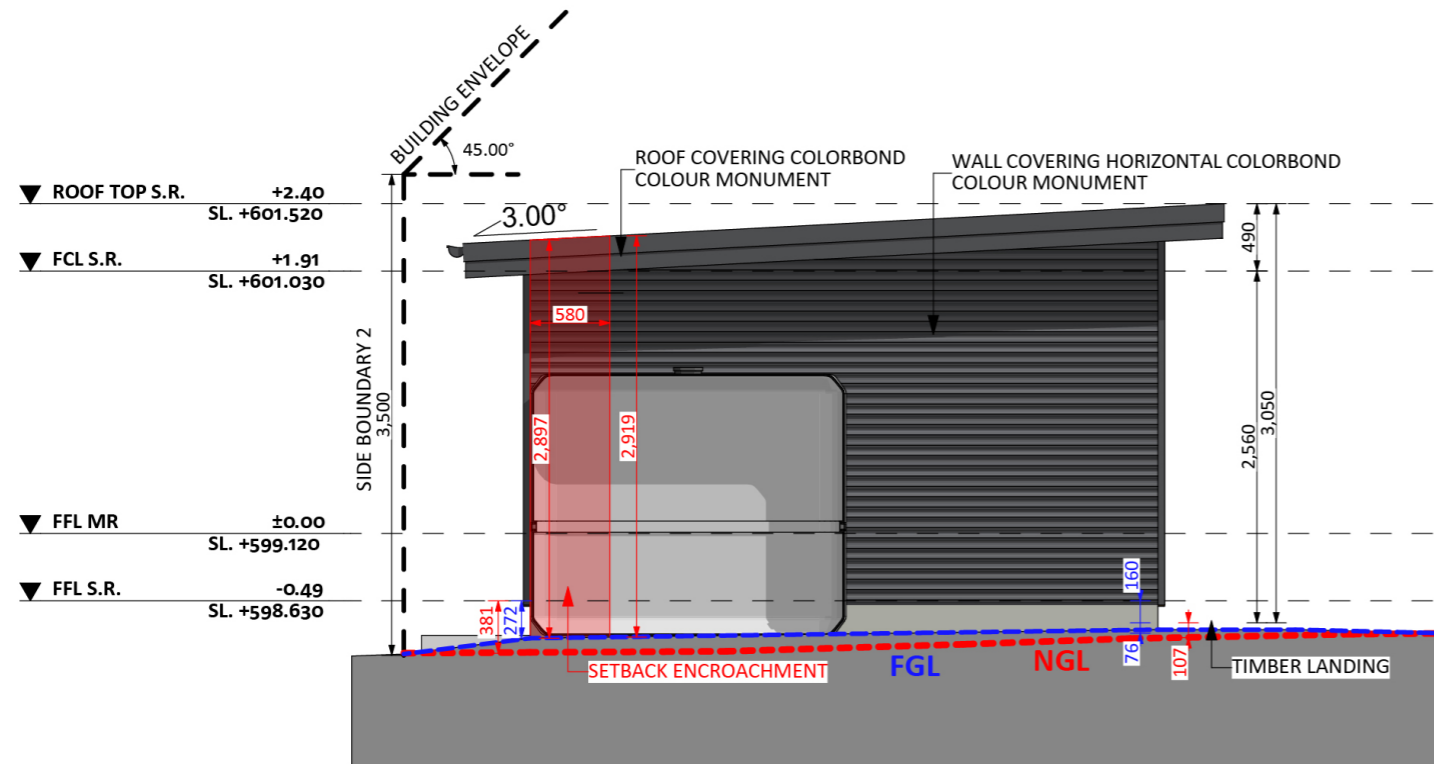

WEST ELEVATION o3

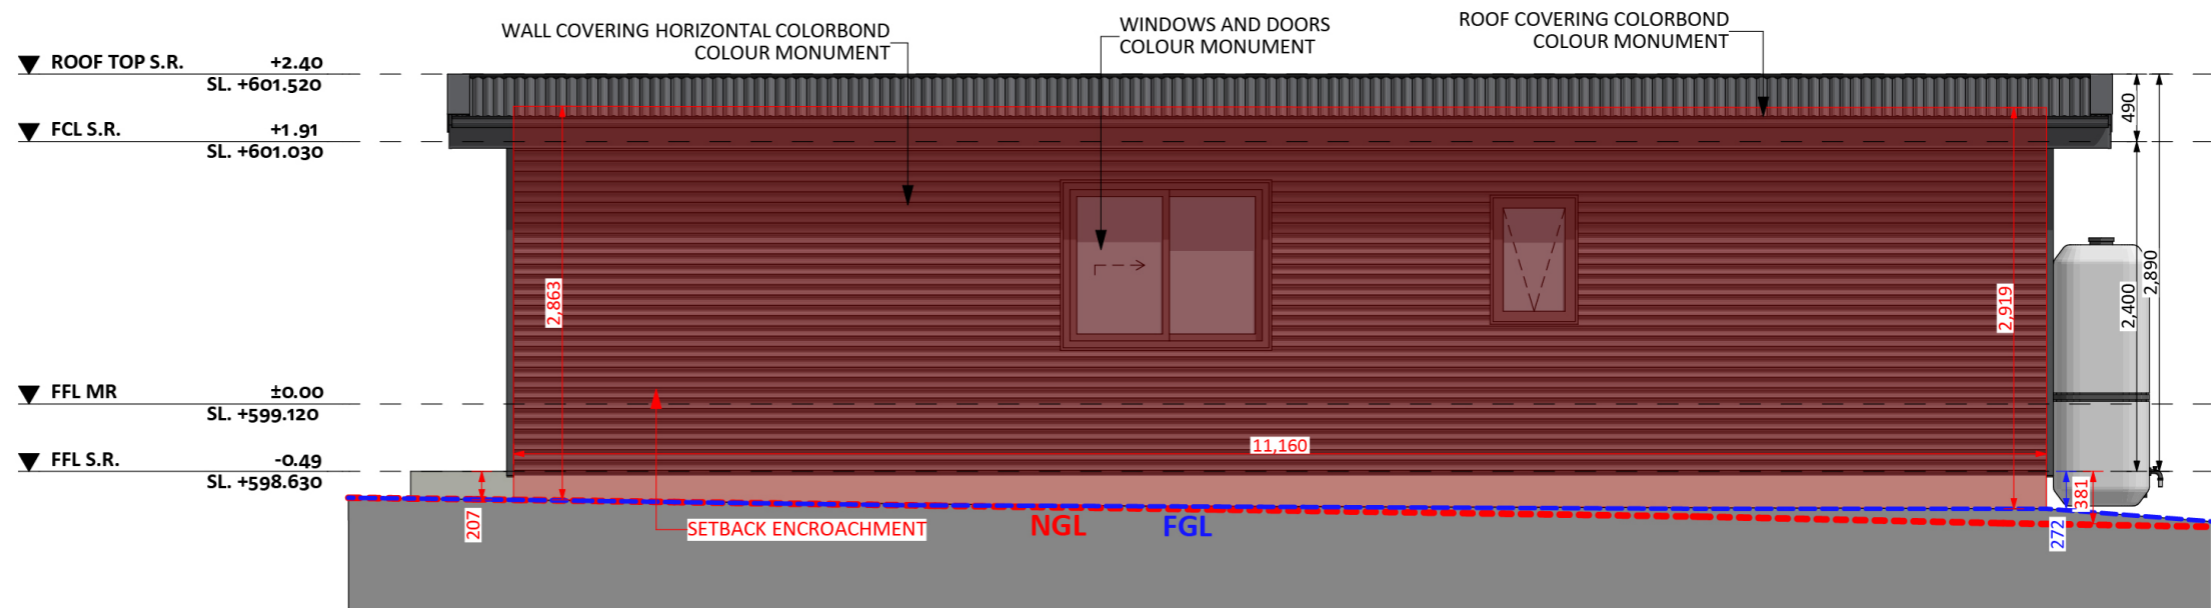

NORTH ELEVATION o4

 **CANBERRA  
GRANNY FLAT  
BUILDERS**

[canberragrannyflatbuilders.com.au](http://canberragrannyflatbuilders.com.au)

 [info@cgfb.com.au](mailto:info@cgfb.com.au)

 1300 979 658



ACT Building Lic: 2012767